

Architectural drawing showing the floor plan (PIANTA) and section (SEZIONE A) of a building, labeled STR07 E STR08.

PIANTA scala 1:200

The floor plan shows three main rooms (SALA 1, SALA 2, SALA 3) arranged horizontally. The total width is 1516. The rooms are separated by walls of thickness 202. The rooms have widths of 211, 211, and 211 respectively. The total length is 9355. The rooms are labeled with circled numbers 1 and 2. A north arrow is present.

SEZIONE A – A scala 1:200

The section A-A shows the building's profile. The total width is 1516. The rooms have widths of 180, 180, and 180 respectively. The total height is 679. The section shows the roof structure and the internal layout. The section is labeled with circled numbers 1 and 2.


PIANTA scala 1:200

STR06

SEZIONE B - B scala 1:200

Architectural drawing showing the plan and section of a building. The plan view at the top shows a long rectangular building divided into four sections: SALA 1 (3151.5), SALA 2 (6339), SALA 3 (13070), and SALA 4 (3151.5). The total length is 13070. The width is 1450. The section view at the bottom shows the building's profile with a central section labeled 'SEZIONE B - B' and a scale of 1:200. The section shows a central corridor and two large rooms on either side. The drawing includes dimensions, a north arrow, and a title block.

STUDIO REPETTI		TECNOLOGIE AMBIENTALI ZOOTECNICHE ED AGROALIMENTARI	
Azienda Agricola Monici Anacelta e Monici Marcello s.s.		Viale Beverora, 75 - PIACENZA	
E-MAIL: studiorepetti@fastwebnet.it		tel. 0523 - 328049	
progettista :		progettista :	
dot. Stefano Repetti		dot. Stefano Repetti	
agronomo in Piacenza		agronomo in Piacenza	
progetto :		progetto :	

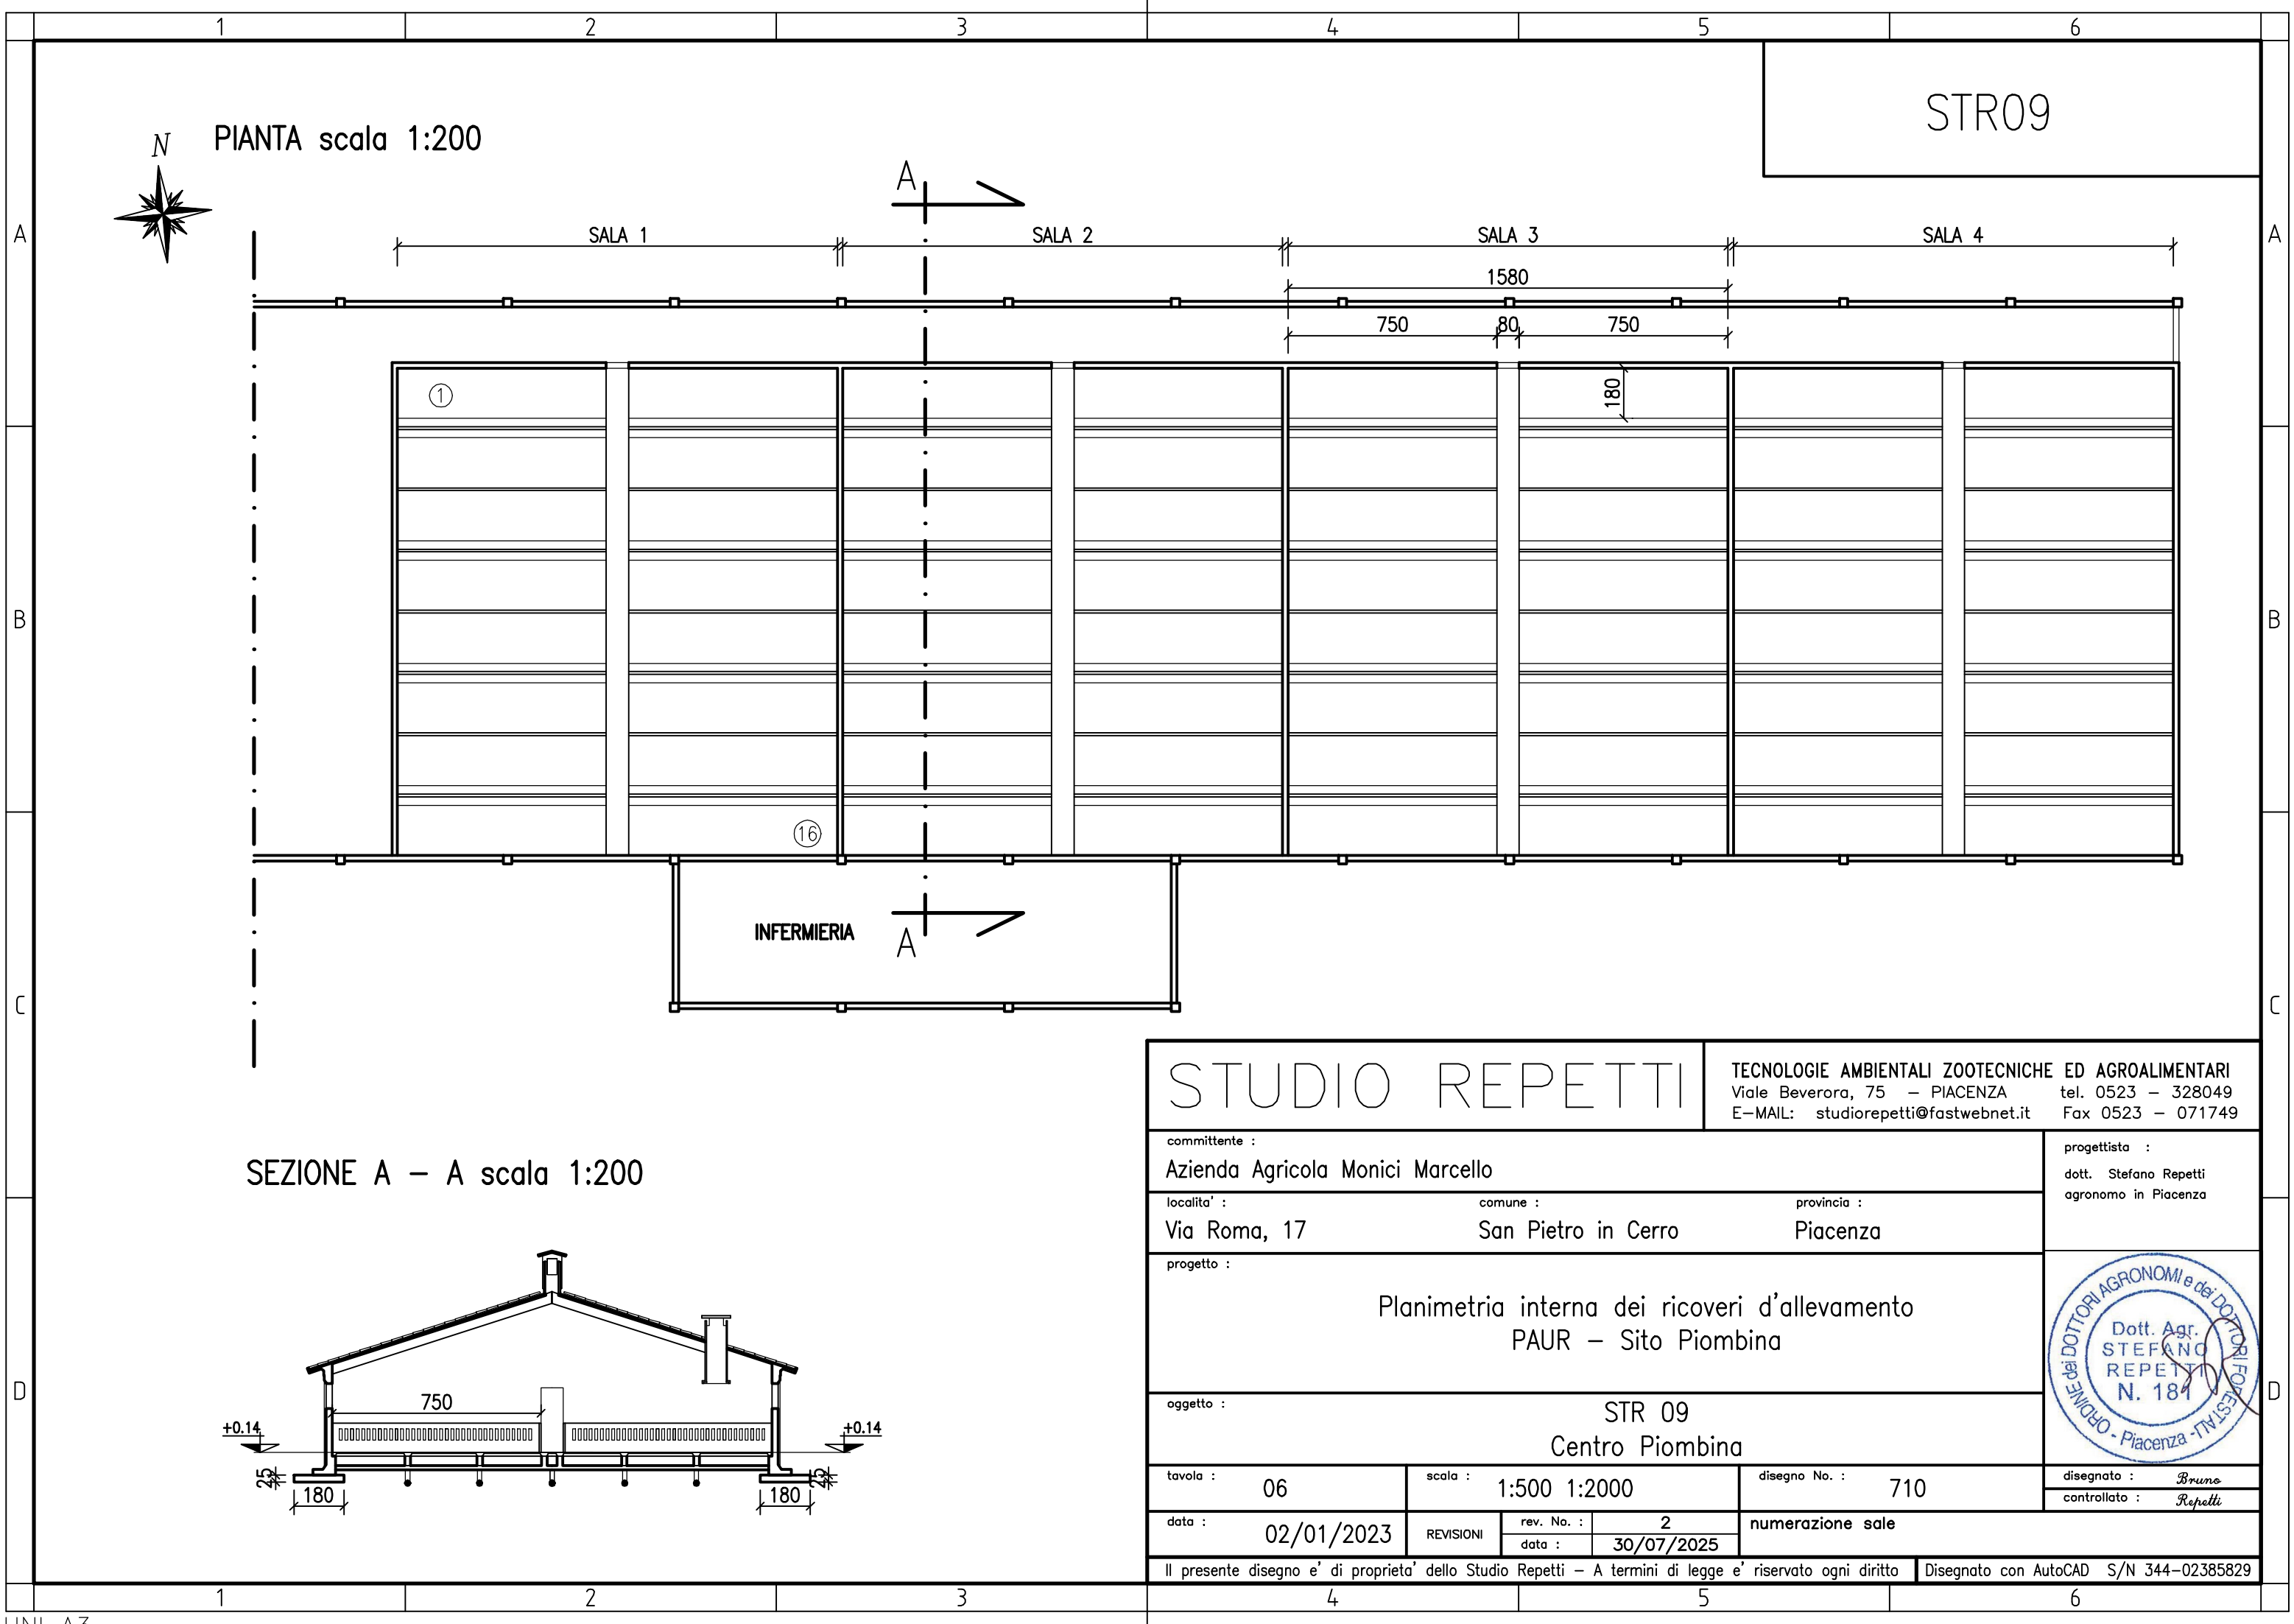

STR09


SEZIONE A – A scala 1:200

STUDIO REPETTI

TECNOLOGIE AMBIENTALI ZOOTECHNICHE ED AGROALIMENTARI
Viale Beverora, 75 – PIACENZA tel. 0523 – 328049
E-MAIL: studiorepetti@fastwebnet.it Fax 0523 – 071749

committente : Azienda Agricola Monici Marcello					progettista : dott. Stefano Repetti agronomo in Piacenza	
localita' : Via Roma, 17		comune : San Pietro in Cerro		provincia : Piacenza		
progetto : Planimetria interna dei ricoveri d'allevamento PAUR – Sito Piombina						
oggetto : STR 09 Centro Piombina						
tavola : 06		scala : 1:500 1:2000		disegno No. : 710		
data : 02/01/2023		REVISIONI		rev. No. : 2	numerazione sale	
				data : 30/07/2025		
Il presente disegno e' di proprieta' dello Studio Repetti – A termini di legge e' riservato ogni diritto					Disegnato con AutoCAD S/N 344-02385829	

Particolare p.to di
interruzione della
tubazione interrata
scala 1:20

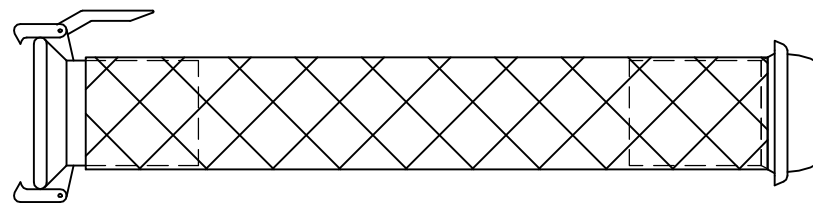

SEZIONE MOBILE

