
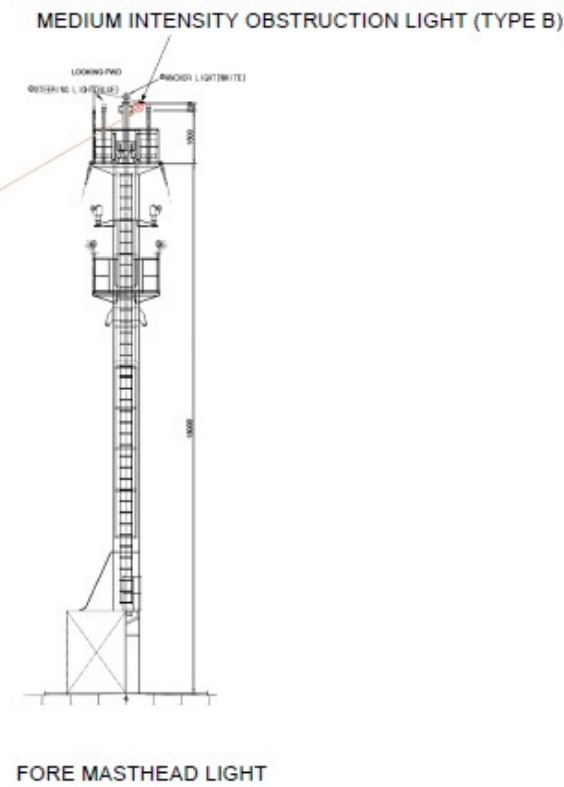
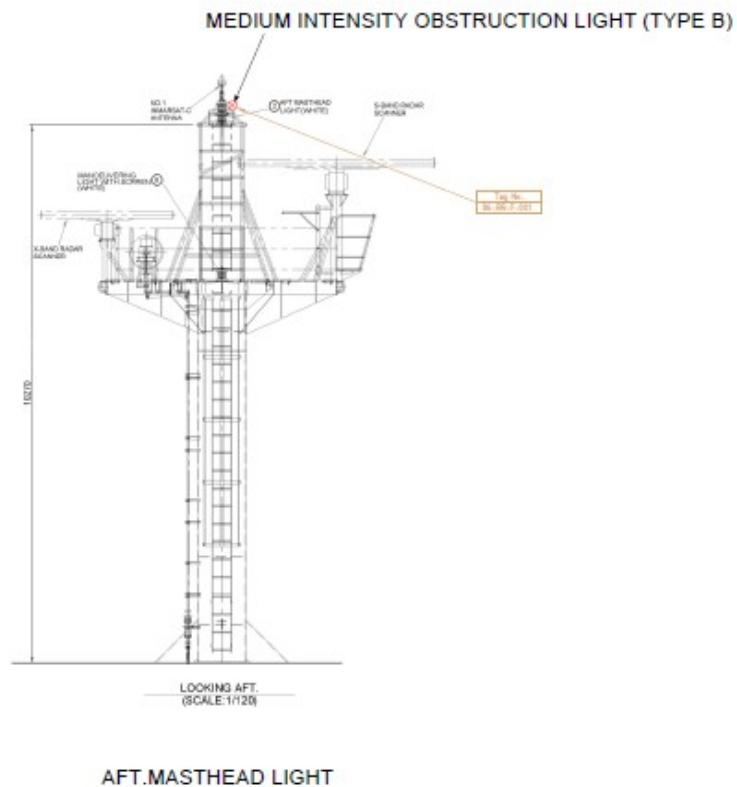


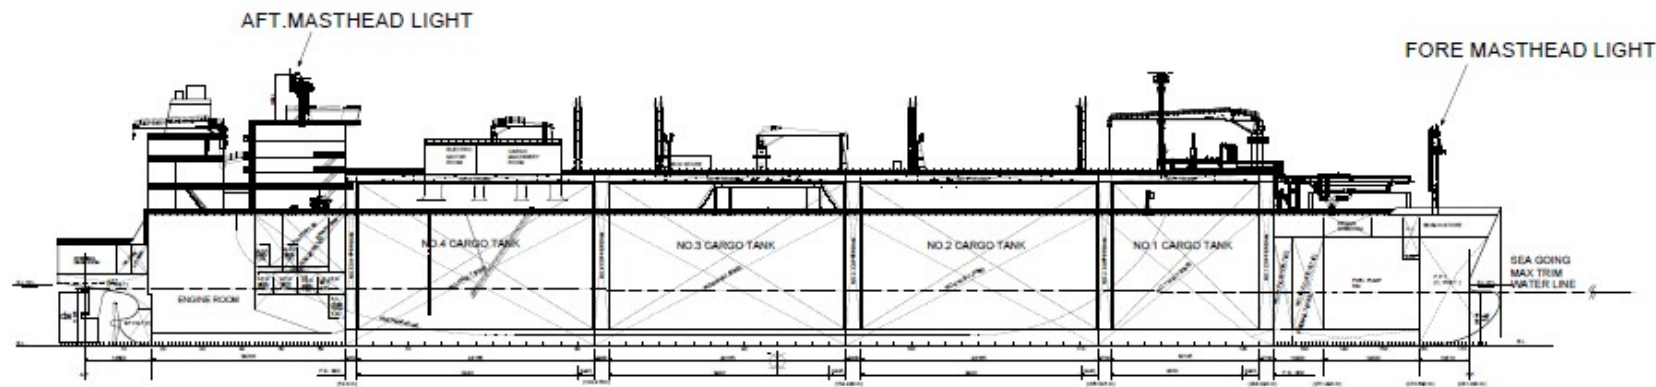

NOTES

1. LIGHT FIXTURES AND FLOODLIGHT NUMBERS AND POSITIONS ARE INDICATIVE. FINAL DESIGN OF NUMBERS AND LOCATIONS ARE YARD SCOPE.
2. THE EQUIPMENT THAT IS CHOSEN BY YARD SHALL BE ONLY APPROVED.
3. JUNCTION BOXES, LIGHT FIXTURES AND LIGHT SWITCHES FOR NORMAL LIGHTING SHOULD BE MIN. IP 44. MATERIAL CAN BE OF POLYCARBONATE, SS304 OR EQUIVALENT.
4. FINAL PLACEMENT OF AVIATION LIGHT TO BE CONFIRMED BY VENDOR.

NO.	REV.	DATE	BY	CHKD.
01	01	2024-07-01	AL	NTS
02	01	2024-07-01	AL	NTS
BW Singapore FSRU

moss maritime

Lighting arrangements in new areas
AVIATION LIGHTING

4522-MM-LD-100-001

DATE: 2024-07-01
BY: AL
CHKD: NTS