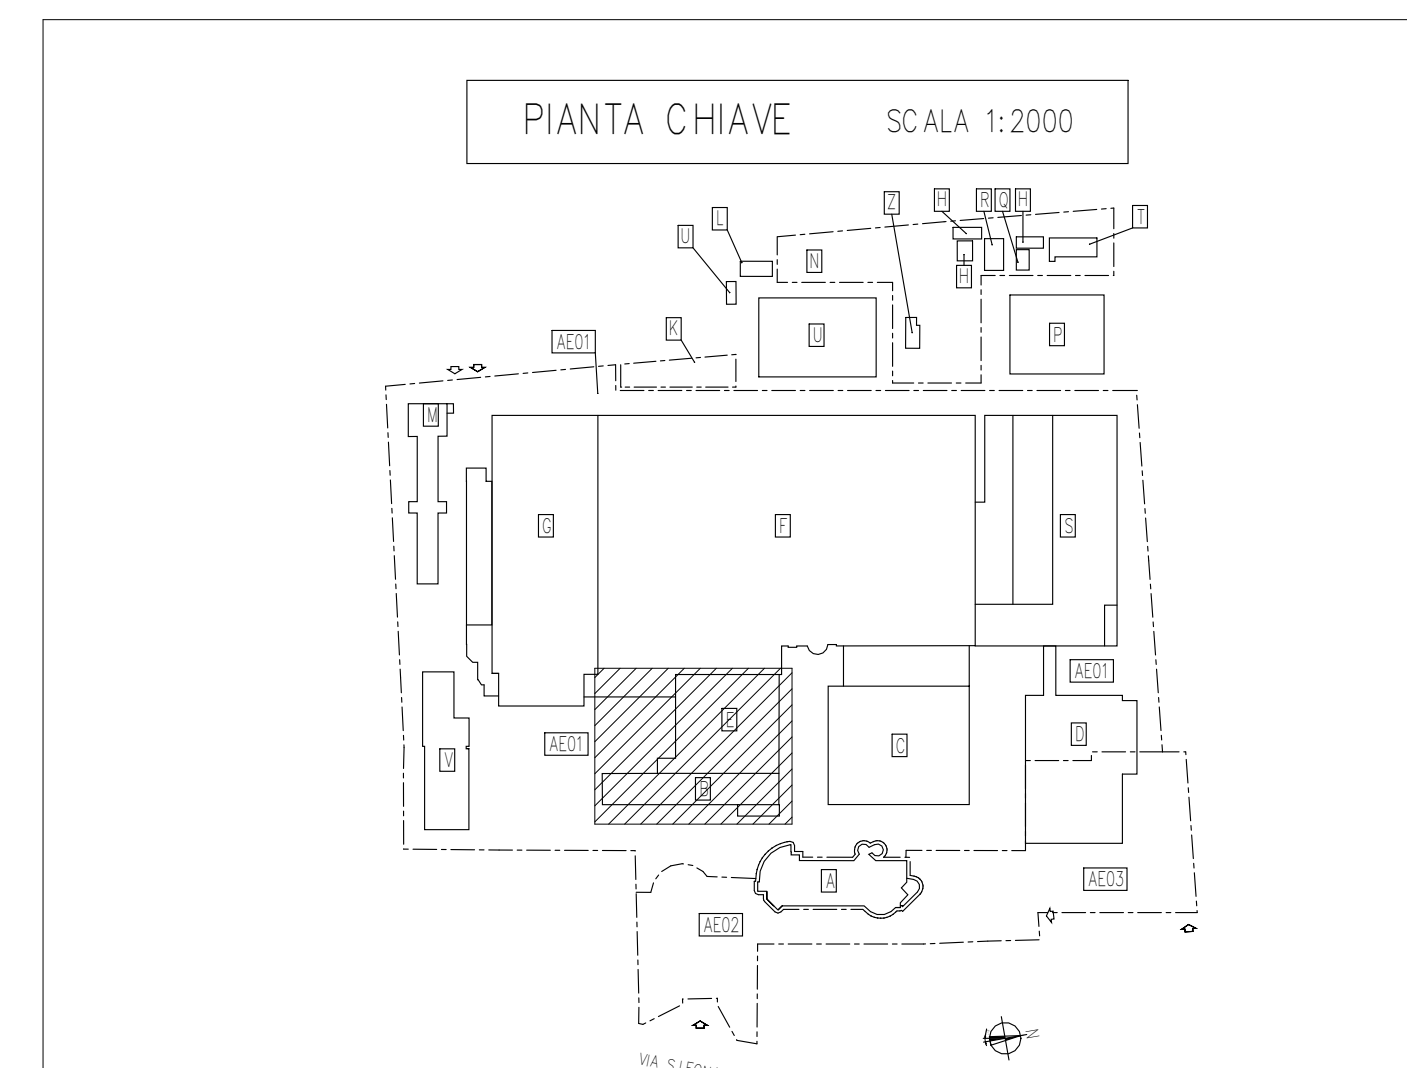
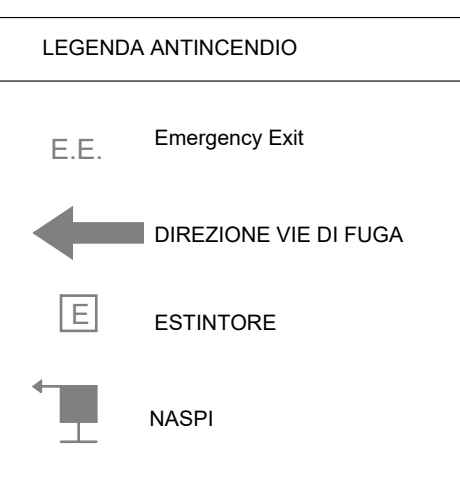


LEGENDA LOCAL - P3 - PIANO TERZO			
Numero	Nome	Area	AreaC
B301	ITC ROOM 2	9.75 m <sup>2</sup>	3000.00
B302	CAVETTO	4.40 m <sup>2</sup>	1400.00
B303	SWAP 1	9.75 m <sup>2</sup>	4400.00
B304	CAVETTO	4.40 m <sup>2</sup>	1400.00
B305	AREA TECNICA	114.21 m <sup>2</sup>	4400.00
B306	CAVETTO	5.25 m <sup>2</sup>	4400.00
B307	CAVETTO	5.48 m <sup>2</sup>	4400.00
B308	SCALE	16.62 m <sup>2</sup>	4500.00
B309	DISAMPERO	6.40 m <sup>2</sup>	3000.00
B310	ELEVATOR 2	9.00 m <sup>2</sup>	4500.00
B311	ELEVATOR 1	9.00 m <sup>2</sup>	4500.00
B312	CAVETTO	6.91 m <sup>2</sup>	4400.00
B313	CAVETTO	6.70 m <sup>2</sup>	4500.00
B314	STUCCAGGIO SOLVENTI	69.95 m <sup>2</sup>	3000.00
B315	LOCAL FILTRO FUMI	7.16 m <sup>2</sup>	4500.00

[illegible]