


Particolare costruttivo - Inverter - Scala 1:20

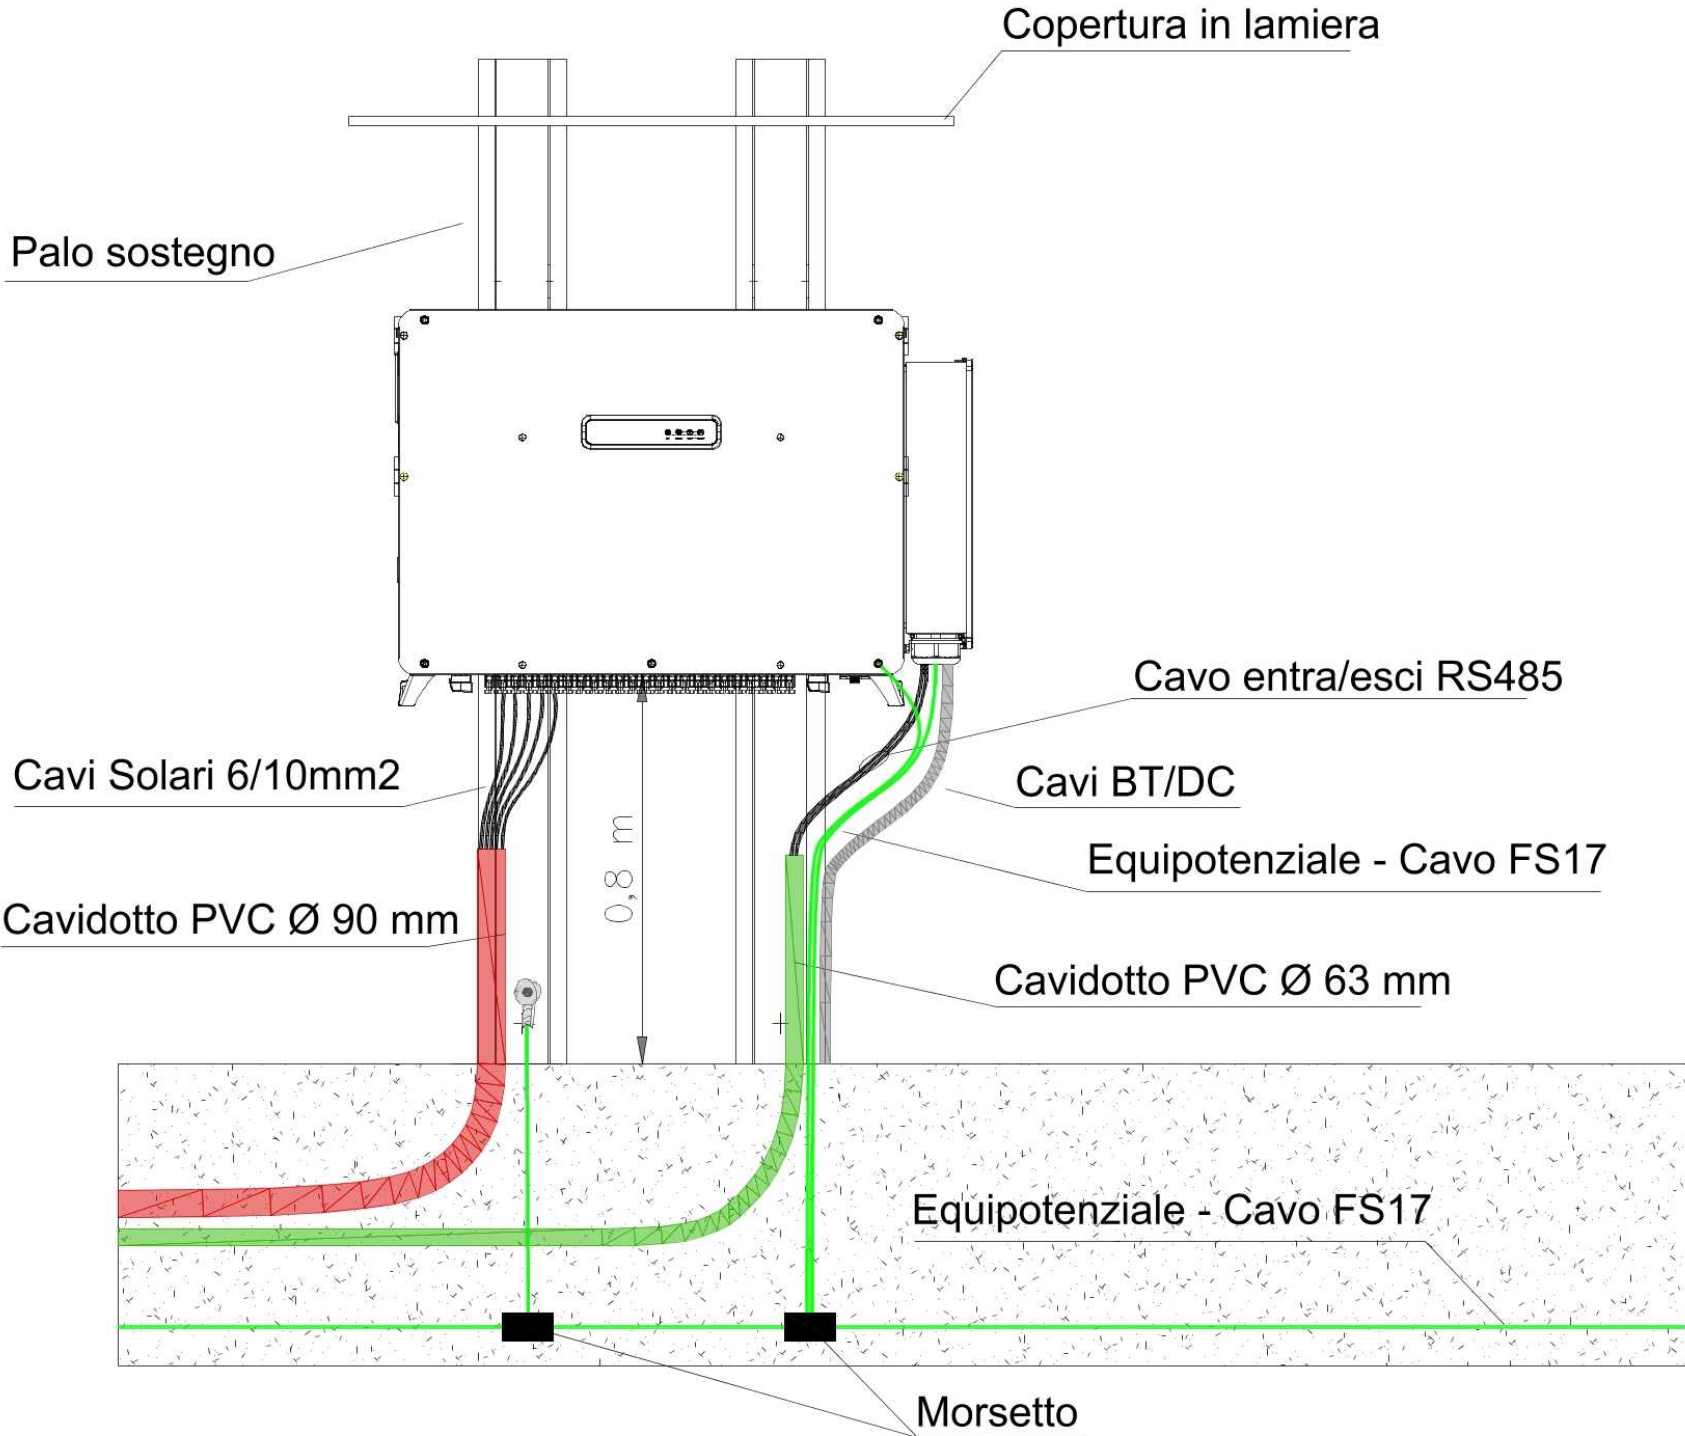

COMMITTENTE ENGIE ELICEO SRL STEFANO SCAZZOLA 12.03.2025 11:15:57 GMT+01:00			STUDIO DI PROGETTAZIONE Ing Daniele Cavallo Via C. del Croix, 55 - 72022 - Latiano (BR) Dott. Ing. Daniele CAVALLO n° 1220 Sezione A Regioni Centro - Adriatiche Ingegnere Ordine degli Ingegneri della Provincia di Brindisi		
0	Dic-24	EMESSO PER ITER AUTORIZZATIVO	RC	DC	PL
REV.	DATE	DESCRIPTION	BY	CHD	APP.
REVISIONS					
Impianto Fotovoltaico "Lugo" da 23 MW con sezione dedicata a Tecnologia Agrivoltaica Avanzata e Opere Connesse			APPROVED FOR CONSTRUCTION		
			DWG. REV. DATE		
			SIGNATURE		
			ORDER N°		
PROGETTO DEFINITIVO IMPIANTO FOTOVOLTAICO E OPERE CONNESSE			SUPPLIER		
			CONTRACT N°		
			SUBPROJECT CODE:		
			THIS DWG. SUPERSEDED BY SCALE		
OBJECT: TAV.22 Tipico installazione inverter			1:20		
			THIS DWG. SUPERSEDES		
THIS DRAWING IS THE PROPERTY OF ENGIE ELICEO SRL AND IS LOENT WITH-OUT CONSIDERATION OTHER THAN THE BORROWER'S AGREEMENT THAT IT SHALL NOT BE REPRODUCED COPIED LENT OR DISPOSED OF DIRECTLY OR INDIRECTLY, NOR USED FOR ANY PURPOSE OTHER THAN THAT FOR WHICH IT IS SPECIFICALLY FURNISHED THE APPARATUS SHOWN IN THE DRAWING IS COVERED BY PATENTS			FWI DWG N°		REV.
			SHEET OF		0
CAD FILE NAME: AO					