
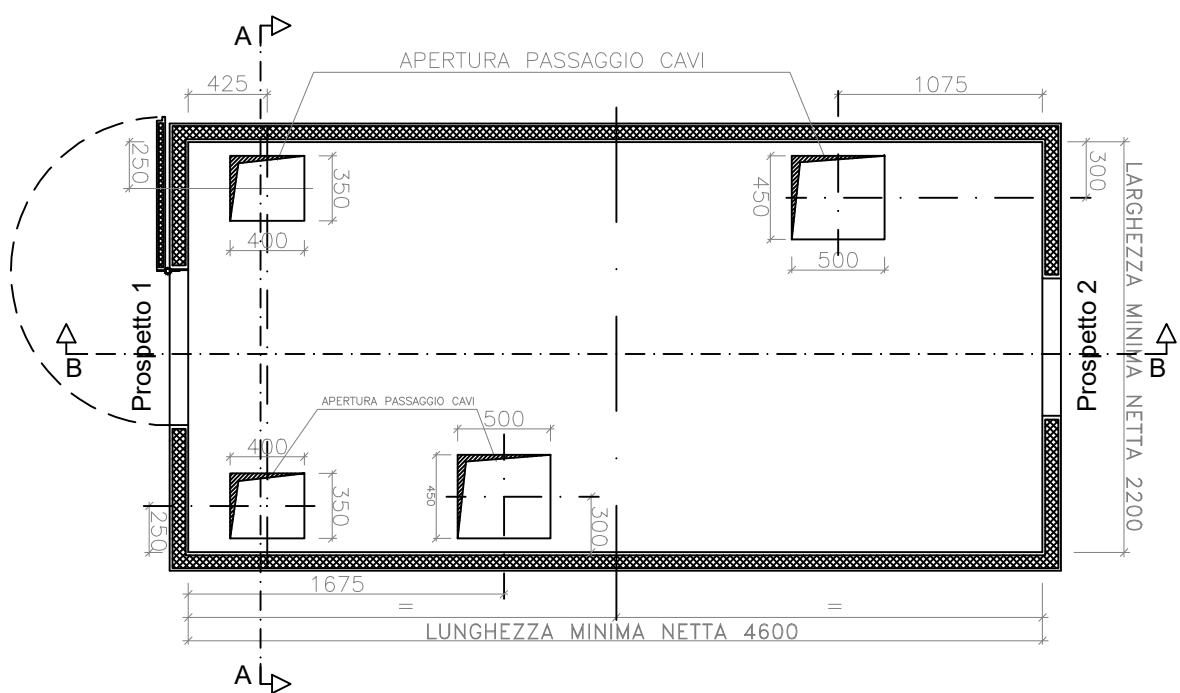
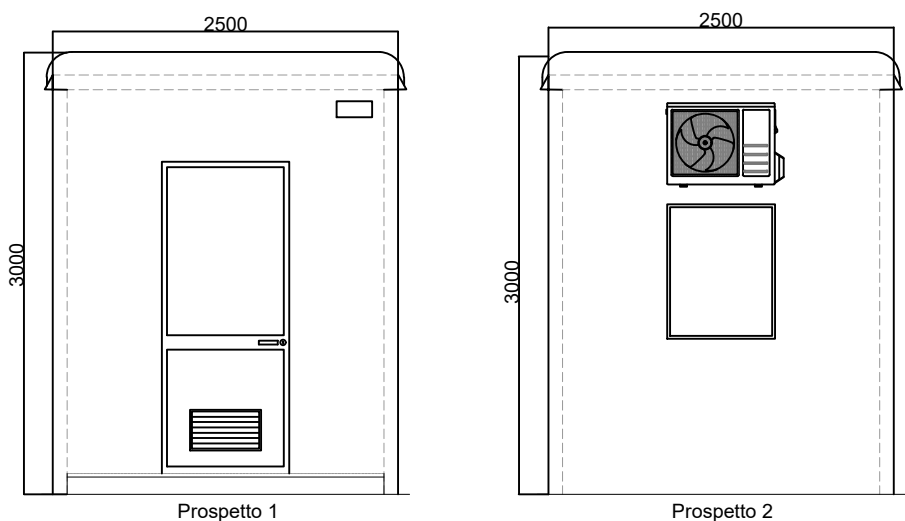
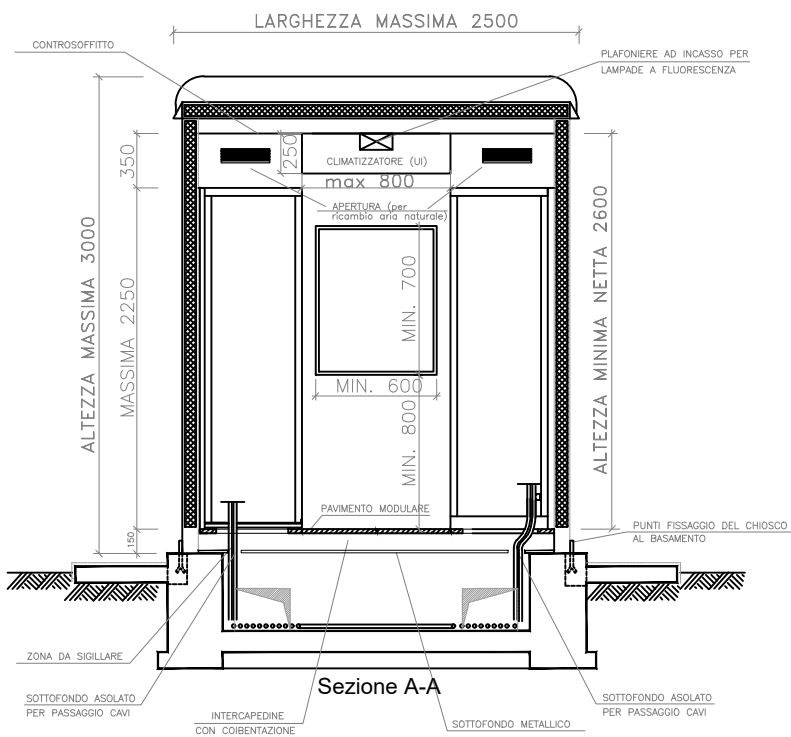


*Scala 1:50*

Scala 1:50

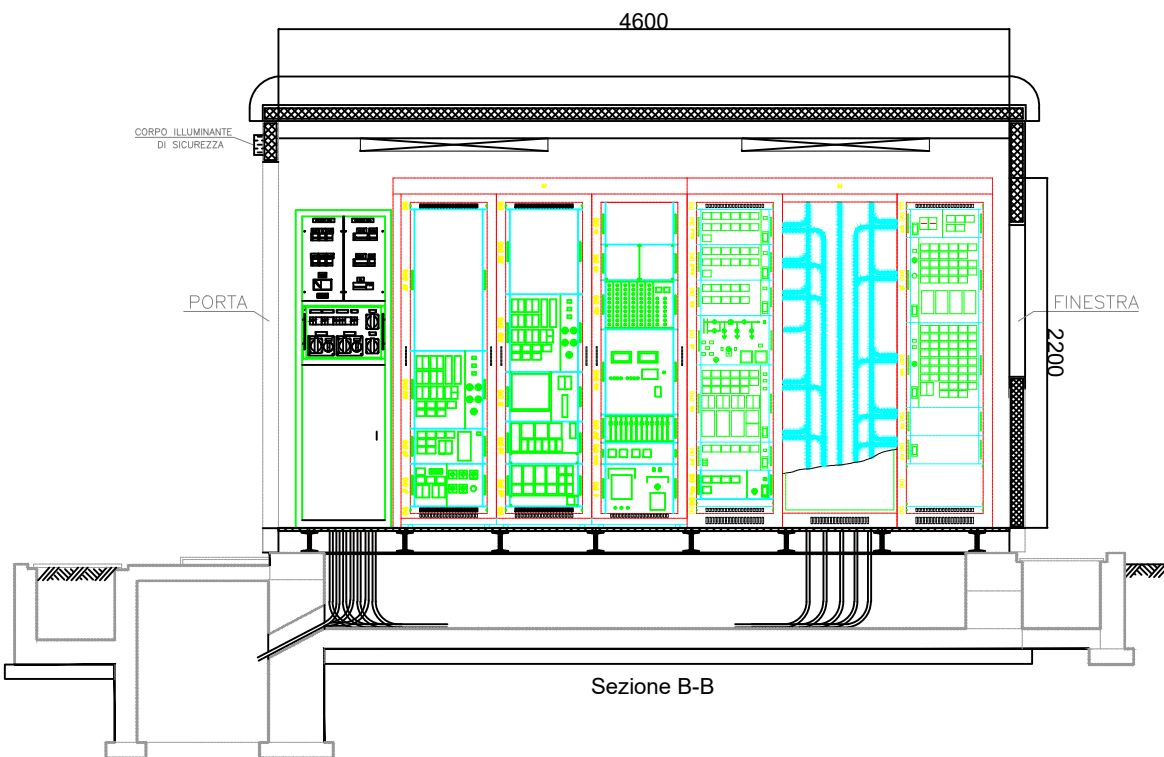

Scala 1:50

Scala 1:50

**TERNA S.p.A.**  
**Viale Egidio Galbani, 70 - 00156 Roma**

COMUNE DI ROVIGO (RO)

**NUOVA STAZIONE ELETTRICA SE RTN 132/36 kV  
DA INSERIRE IN ENTRA-ESCI ALLE LINEE RTN 132 kV  
"SAN BELLINO-ROVIGO ZI" E "CANARO CP-ROVIGO RT"**

Codice Pratica: 202102138

Tipo:

**PIANTA, PROSPETTI E SEZIONI CHIOSCHI**

Scala: 1:50

Elaborato:  
202102138 PTO 04E-00

Formato: 297X520

Data: Maggio 2025

Committente:

**AIEM GREEN S.R.L.**

Viale C. Alleati D'Europa n. 9p| 45100- Rovigo (RO)

**C.F. e P.IVA 01627270299**

Società richiedente la connessione:

**PROGETTANDO S.R.L.**

Via Caterino Davila, n.1 | 35028 - Piove di Sacco (PD)

**C.F. e P.IVA 04048490280**

## Progettazione:

MATE System srl

Via Goffredo Mameli, n.5  
70020 - Cassano delle Murge (BA)  
Tel. +39 080 5746758  
Mail: [info@matesystemsrl.it](mailto:info@matesystemsrl.it) | Pec: [matesystem@pec.it](mailto:matesystem@pec.it)



Progettista:  
Ing. Francesco Ambrosini

## Estremi per il benessere di Terna:

Rev. n°	Data	Descrizione	Redatto	Controllato	Approvato
00	23/05/2025	1° Emissione - presentazione per benestare TERNA	AHMAD	ADORNO	AMBRON

This document contains information proprietary to the company Mate System srl and it will have to be used exclusively for the purposes for which it has been furnished. Whichever shape of spreading or reproduction without the written permission of Mate System srl is prohibit.