


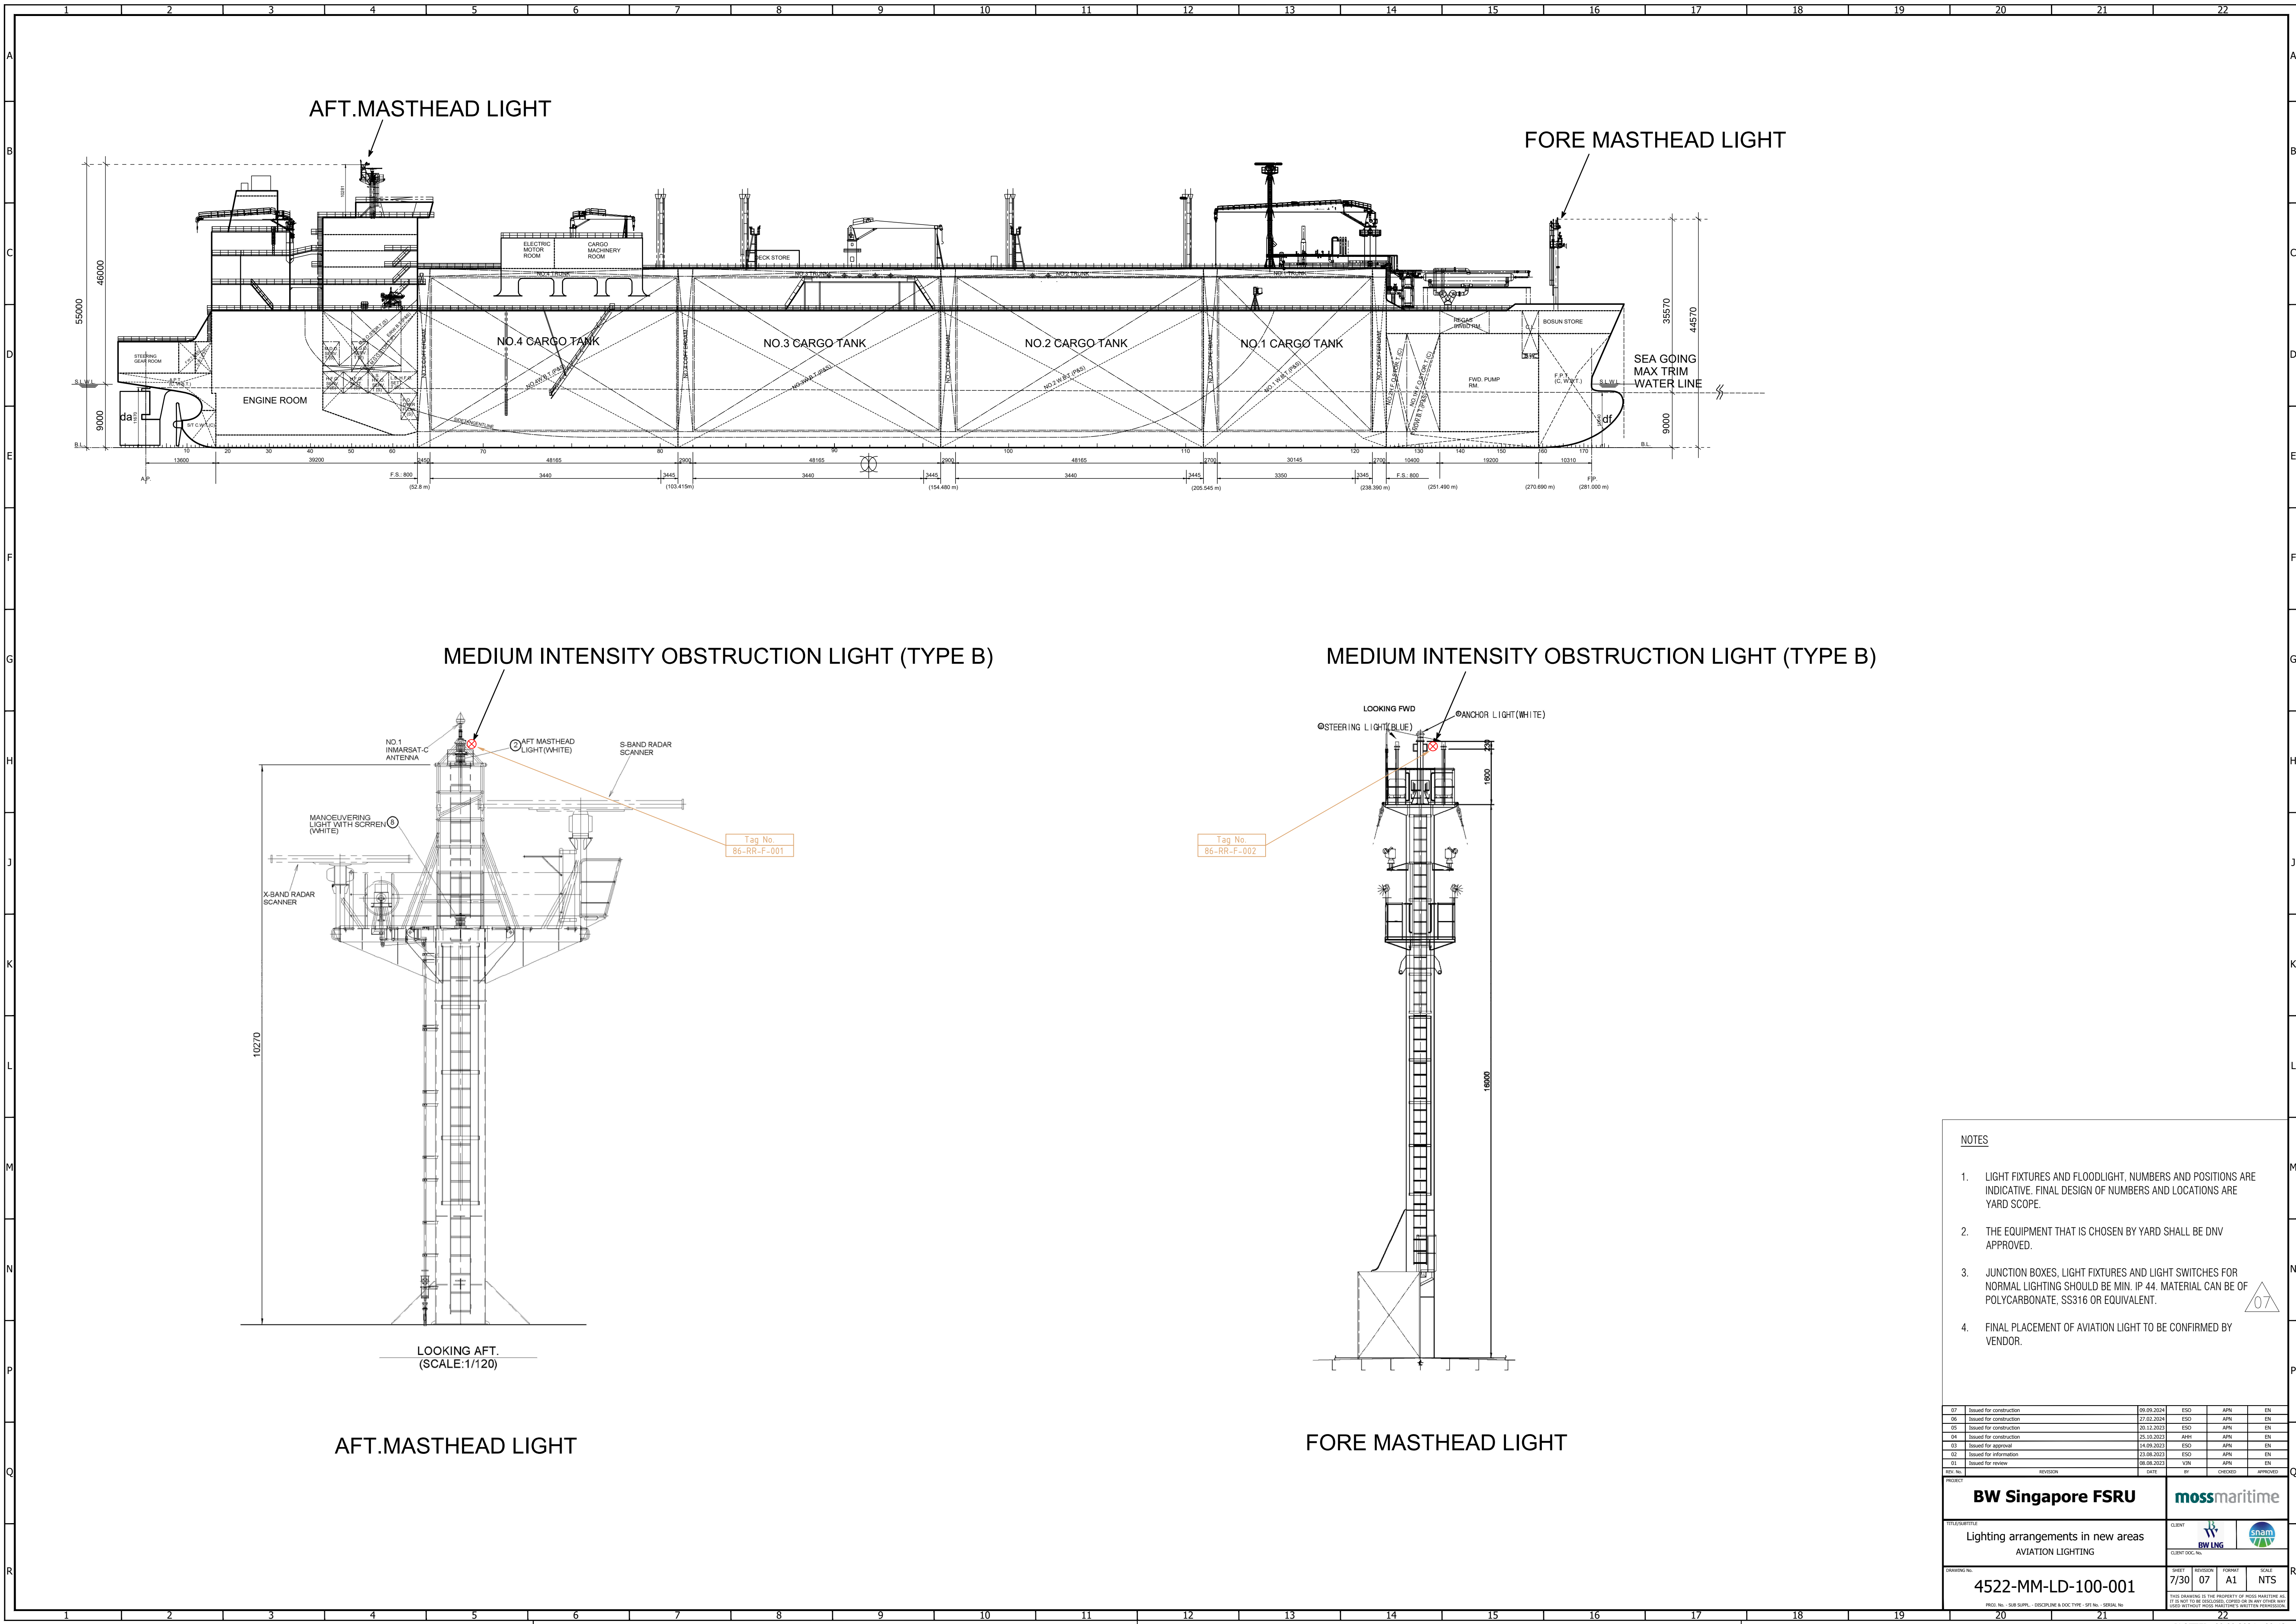

- NOTES
1. LIGHT FIXTURES AND FLOODLIGHT, NUMBERS AND POSITIONS ARE INDICATIVE. FINAL DESIGN OF NUMBERS AND LOCATIONS ARE YARD SCOPE.
 2. THE EQUIPMENT THAT IS CHOSEN BY YARD SHALL BE DNV APPROVED.
 3. JUNCTION BOXES, LIGHT FIXTURES AND LIGHT SWITCHES FOR NORMAL LIGHTING SHOULD BE MIN. IP 44. MATERIAL CAN BE OF POLYCARBONATE, SS316 OR EQUIVALENT.
 4. FINAL PLACEMENT OF AVIATION LIGHT TO BE CONFIRMED BY VENDOR.

07	Issued for construction	09.09.2024	ESD	APN	EN
06	Issued for construction	27.02.2024	ESD	APN	EN
05	Issued for construction	20.12.2023	ESD	APN	EN
04	Issued for construction	25.10.2023	APN	APN	EN
03	Issued for approval	14.09.2023	ESD	APN	EN
02	Issued for information	23.08.2023	ESD	APN	EN
01	Issued for review	08.08.2023	VIN	APN	EN

REV. No.	EDITION	DATE	BY	CHECKED	APPROVED
07					
PROJECT					
BW Singapore FSRU					
TITLE/DESCRIPTION					
Lighting arrangements in new areas					
AVIATION LIGHTING					
DRAWING No.					
4522-MM-LD-100-001					
SHEET					
7/30					
EDITION					
07					
FORMAT					
A1					
SCALE					
NTS					
THIS DRAWING IS THE PROPERTY OF MOSS MARITIME AS IT IS NOT TO BE DISCLOSED, COPIED OR IN ANY OTHER MANNER USED WITHOUT MOSS MARITIME'S WRITTEN PERMISSION					