


Tipico strada interna - scala 1:50

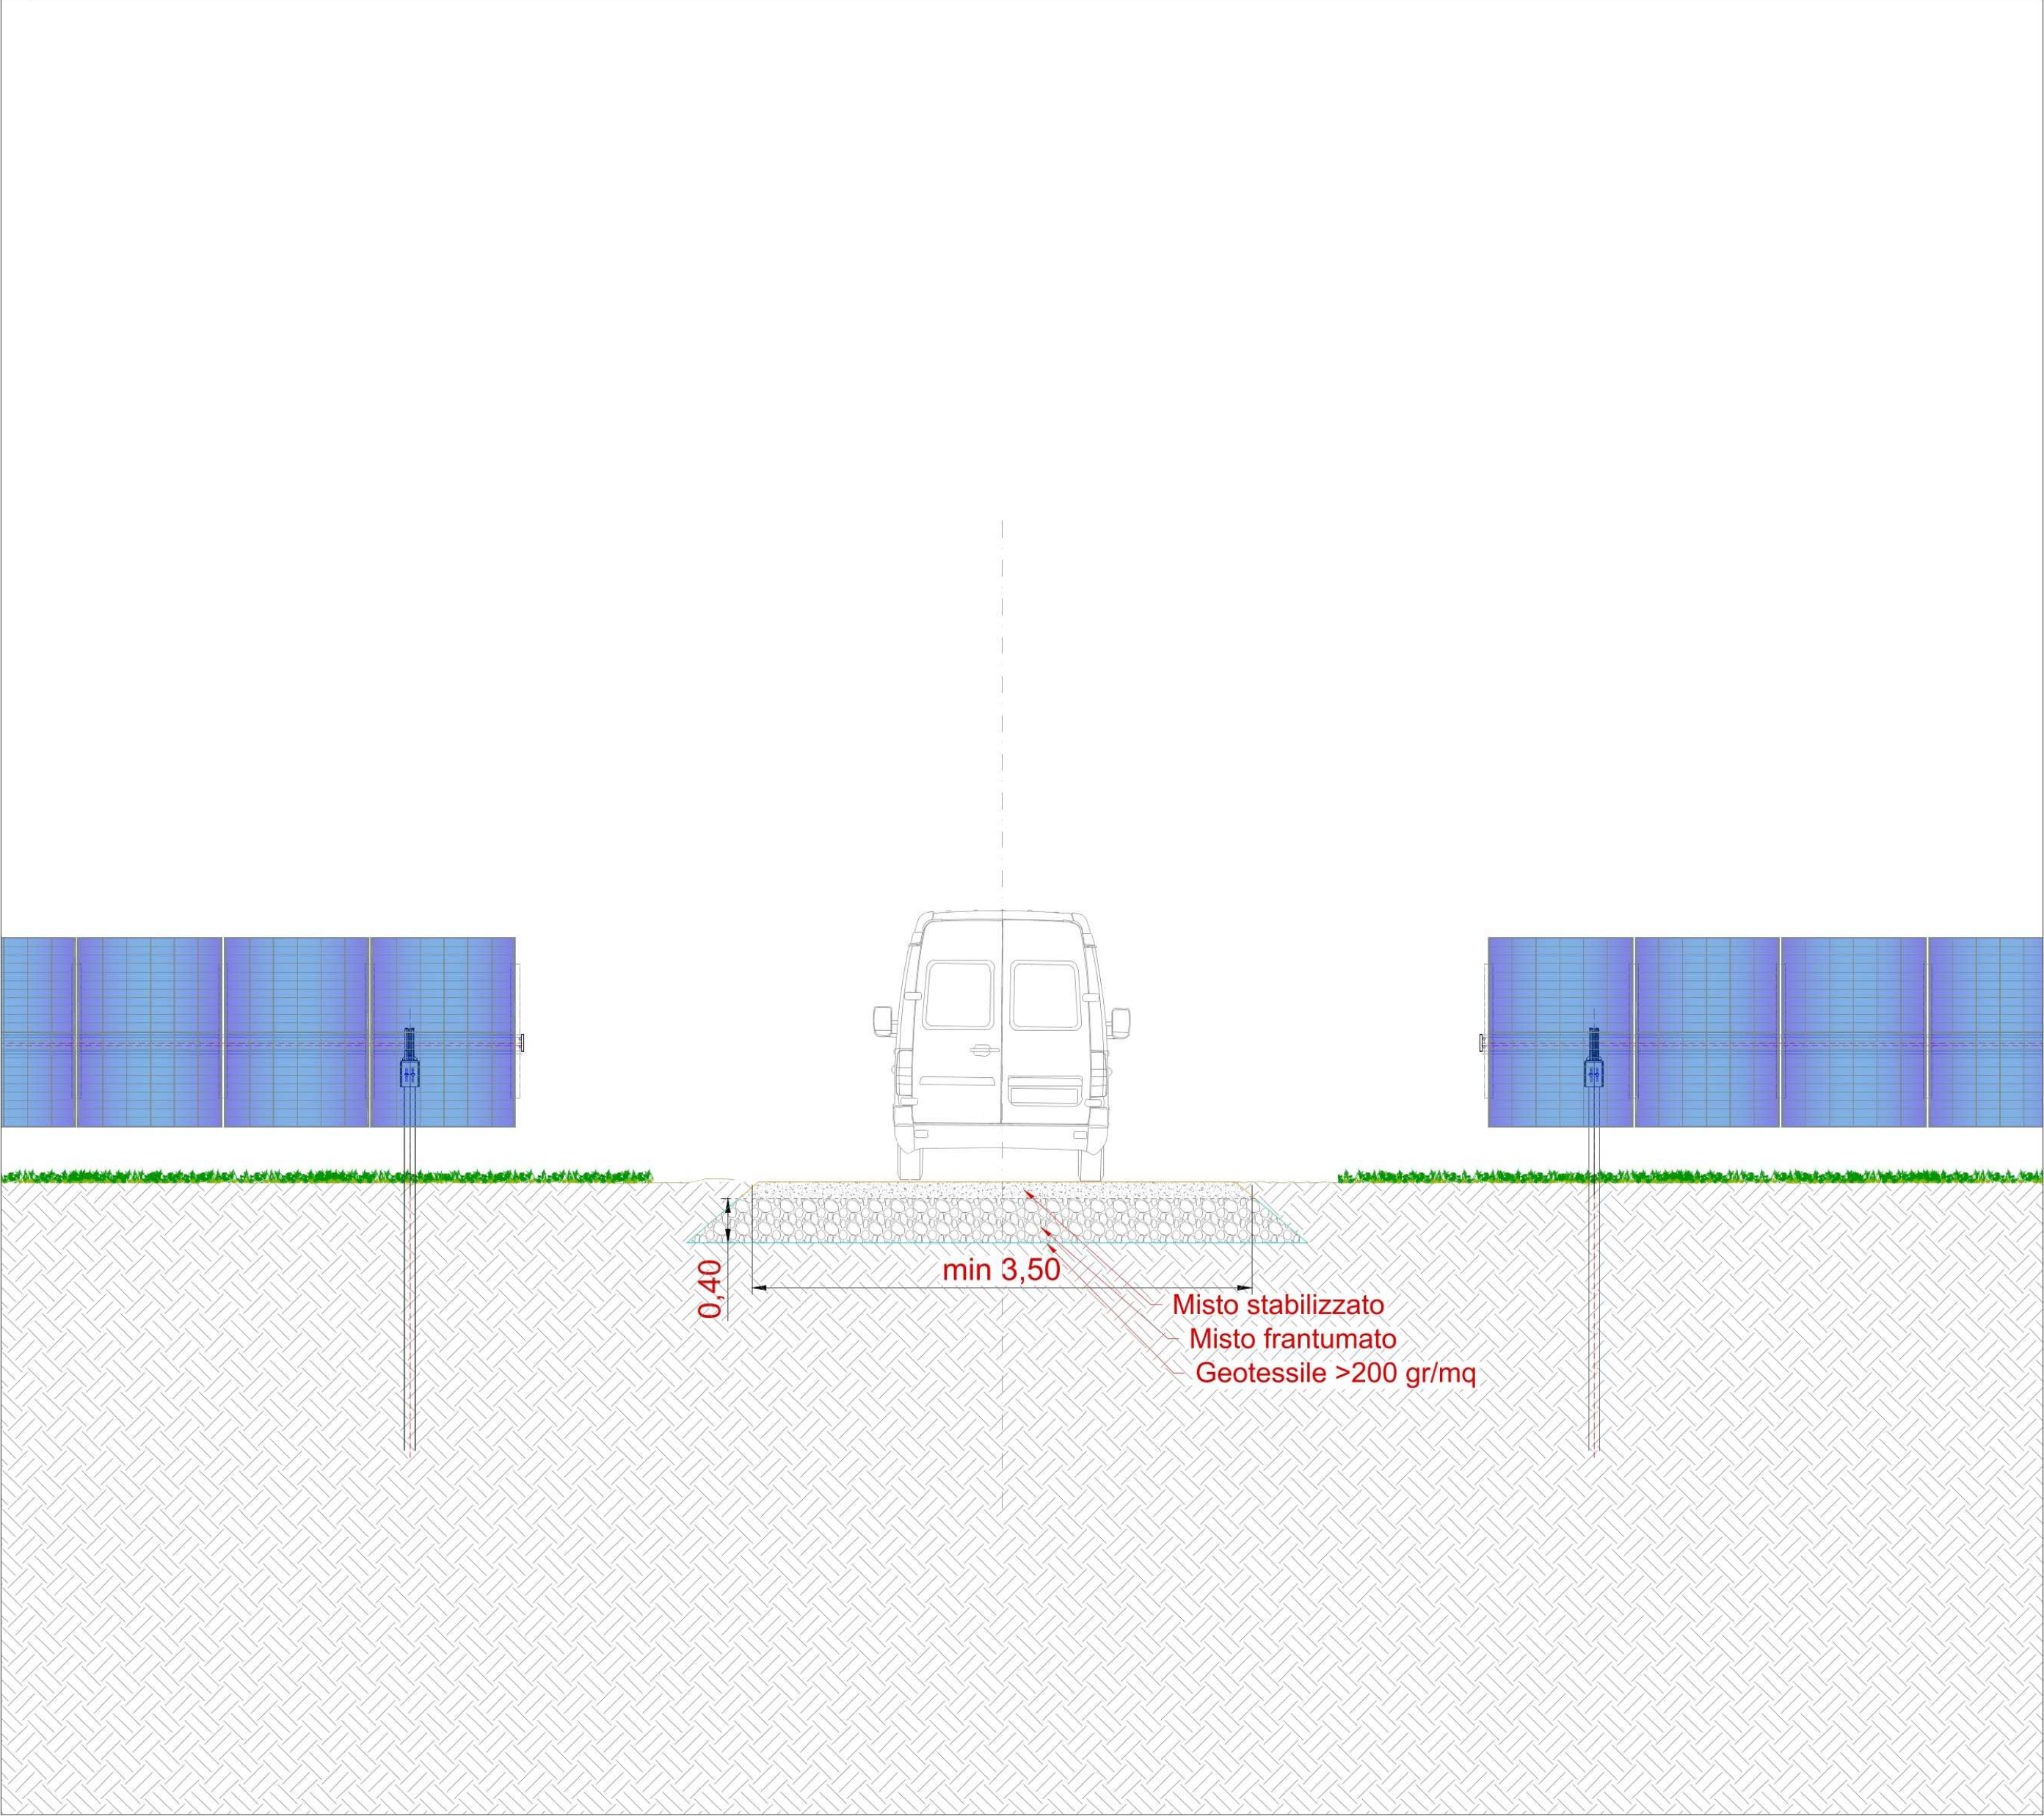

COMMITTENTE  
**ENGIE ELICEO SRL**

STEFANO SCAZZOLA  
12.03.2025 11:14:41 GMT+01:00

STUDIO DI PROGETTAZIONE  
**Ing Daniele Cavallo**  
Via C. del Croix, 55 - 72022 - Latiano (BR)

Dott. Ing.  
Daniele  
CAVALLO  
n° 1220

0	Dic-24	EMESSO PER ITER AUTORIZZATIVO	RC	DC	PL
REV.	DATE	DESCRIPTION	BY	CHD	APP.

REVISIONS

**Impianto Fotovoltaico "Lugo" da 23 MW con sezione dedicata a Tecnologia Agrivoltaica Avanzata e Opere Connesse**

**PROGETTO DEFINITIVO IMPIANTO FOTOVOLTAICO E OPERE CONNESSE**

OBJECT:  
**TAV.19**  
**Tipico strade interne**

THIS DRAWING IS THE PROPERTY OF ENGIE ELICEO SRL AND IS LENT WITH-OUT CONSIDERATION OTHER THAN THE BORROWER'S AGREEMENT THAT IT SHALL NOT BE REPRODUCED COPIED LENT OR DISPOSED OF DIRECTLY OR INDIRECTLY. NOR USED FOR ANY PURPOSE OTHER THAN THAT FOR WHICH IT IS SPECIFICALLY FURNISHED THE APPARATUS SHOWN IN THE DRAWING IS COVERED BY PATENTS

CAD FILE NAME:

APPROVED FOR CONSTRUCTION

DWG. REV.

DATE

SIGNATURE

ORDER N°

SUPPLIER

CONTRACT N°

SUBPROJECT CODE:

THIS DWG. SUPERSEDED BY

SCALE

THIS DWG. SUPERSEDES

1: 50

FWM DWG N°

REV.

SHEET

OF

0

A2