




Vista frontale - Scala 1:50

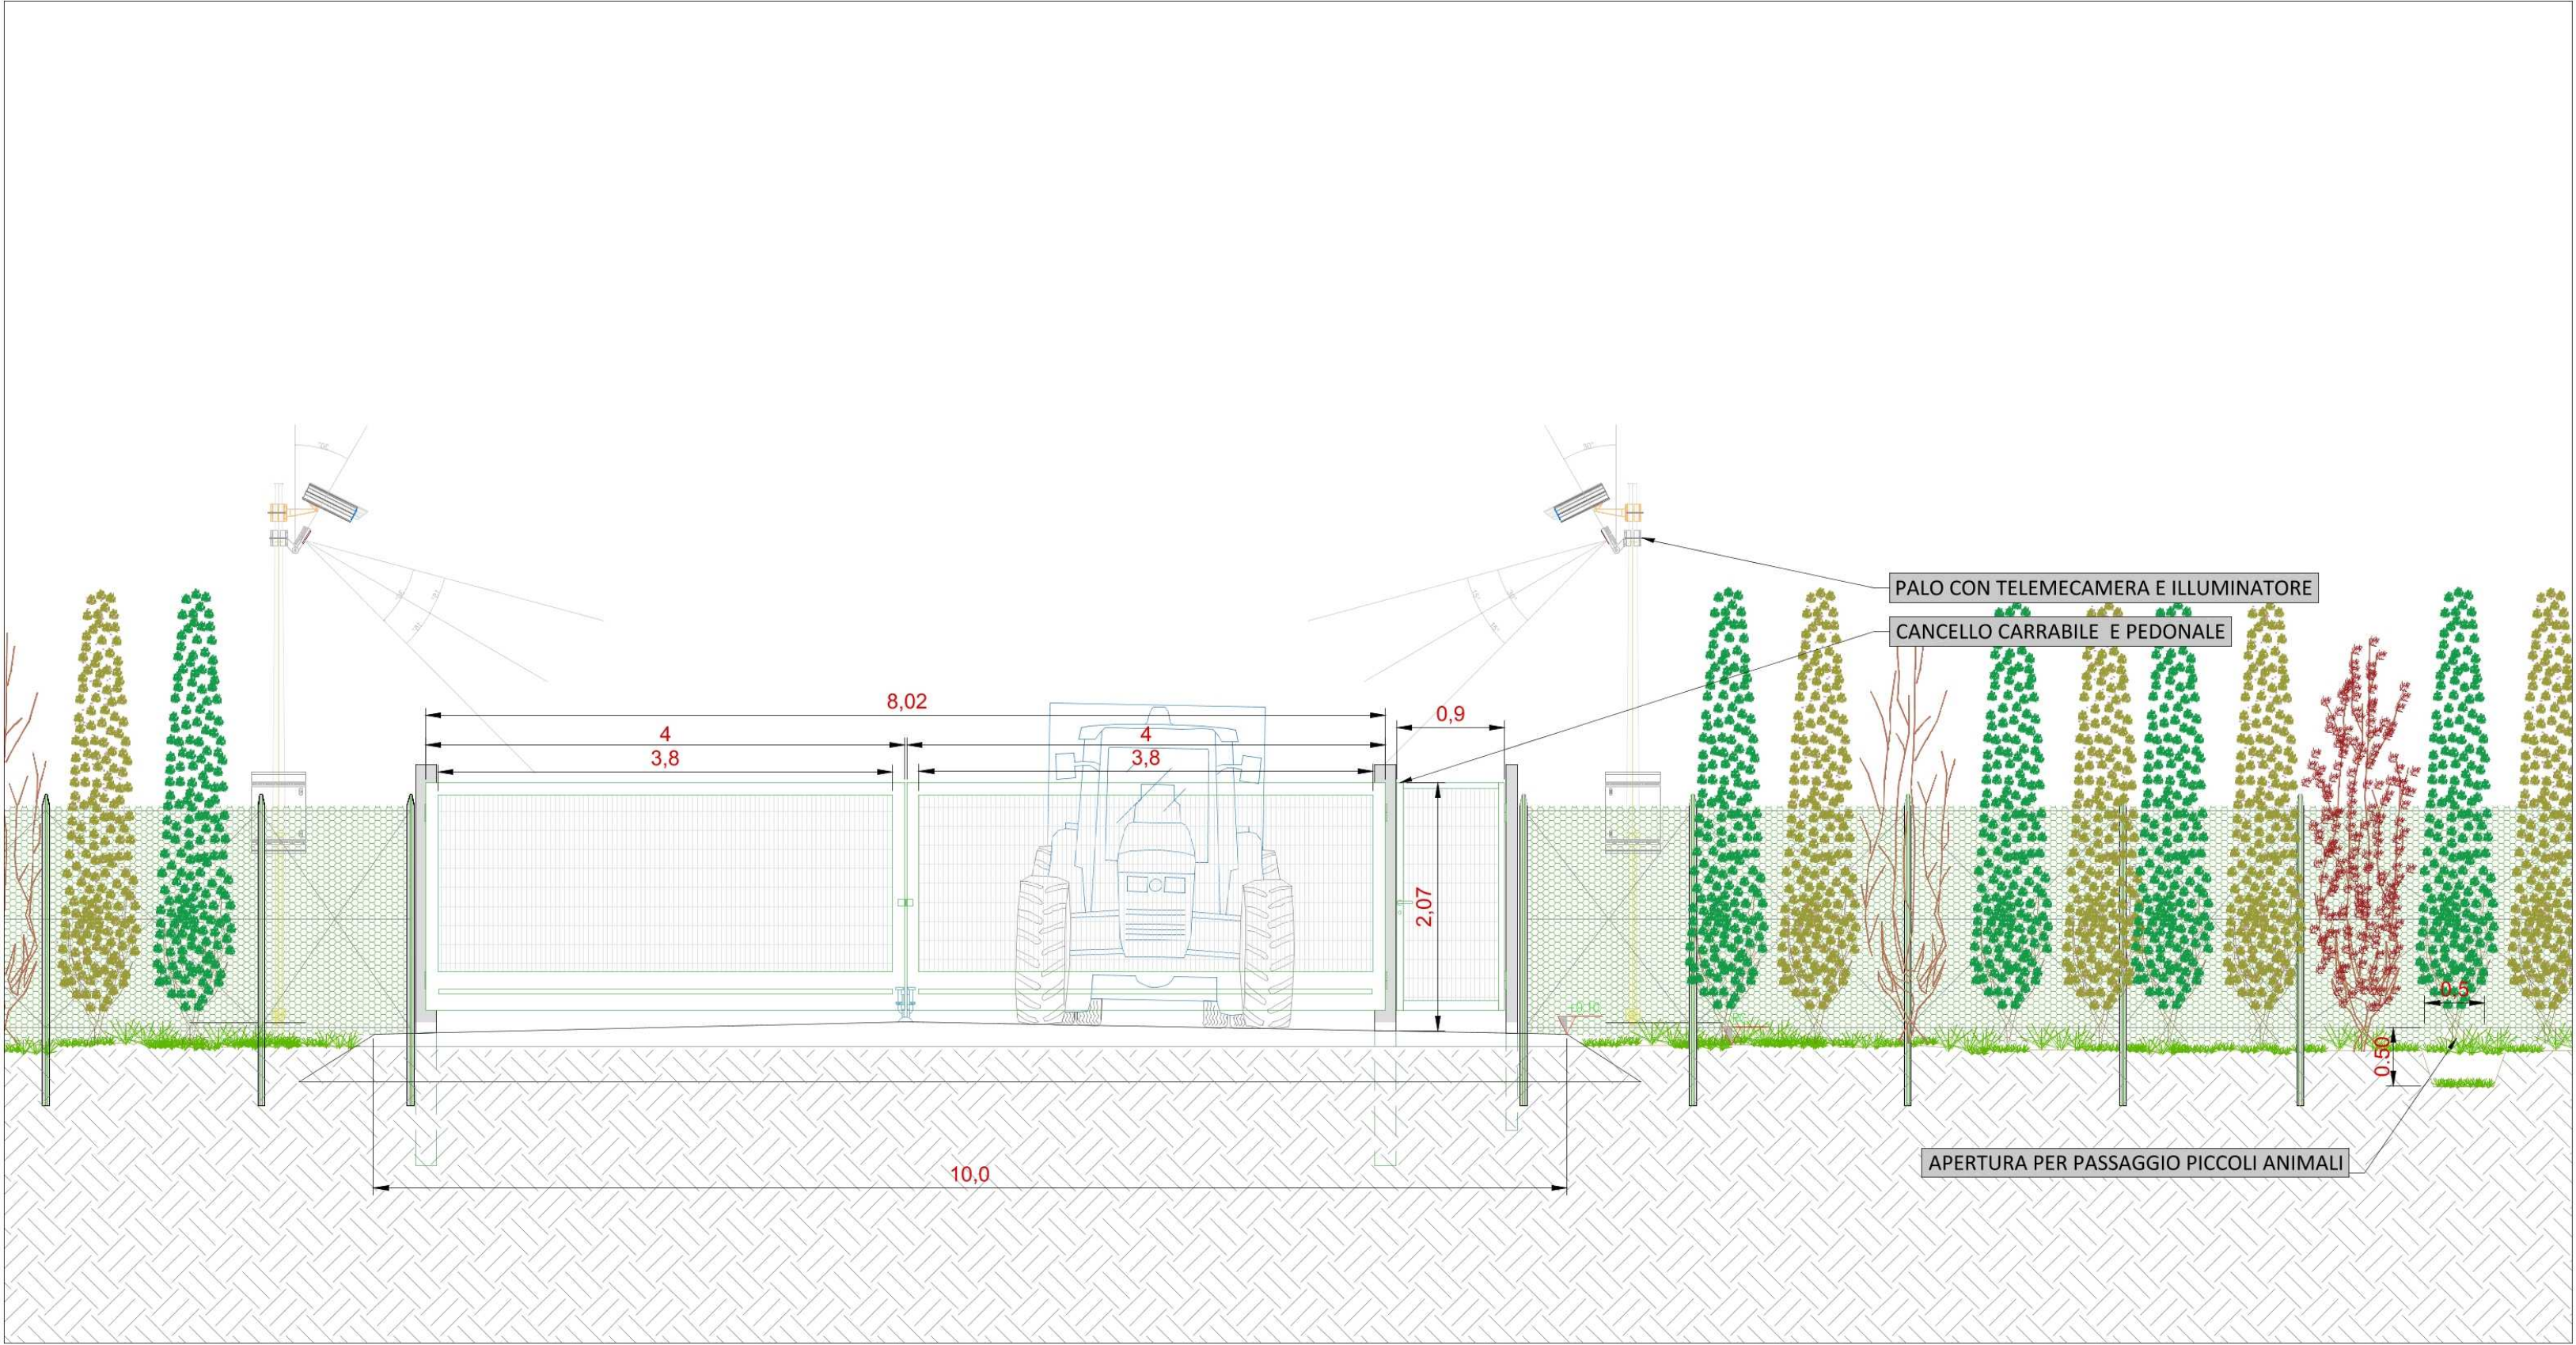

Sezione trasversale - Scala 1:50

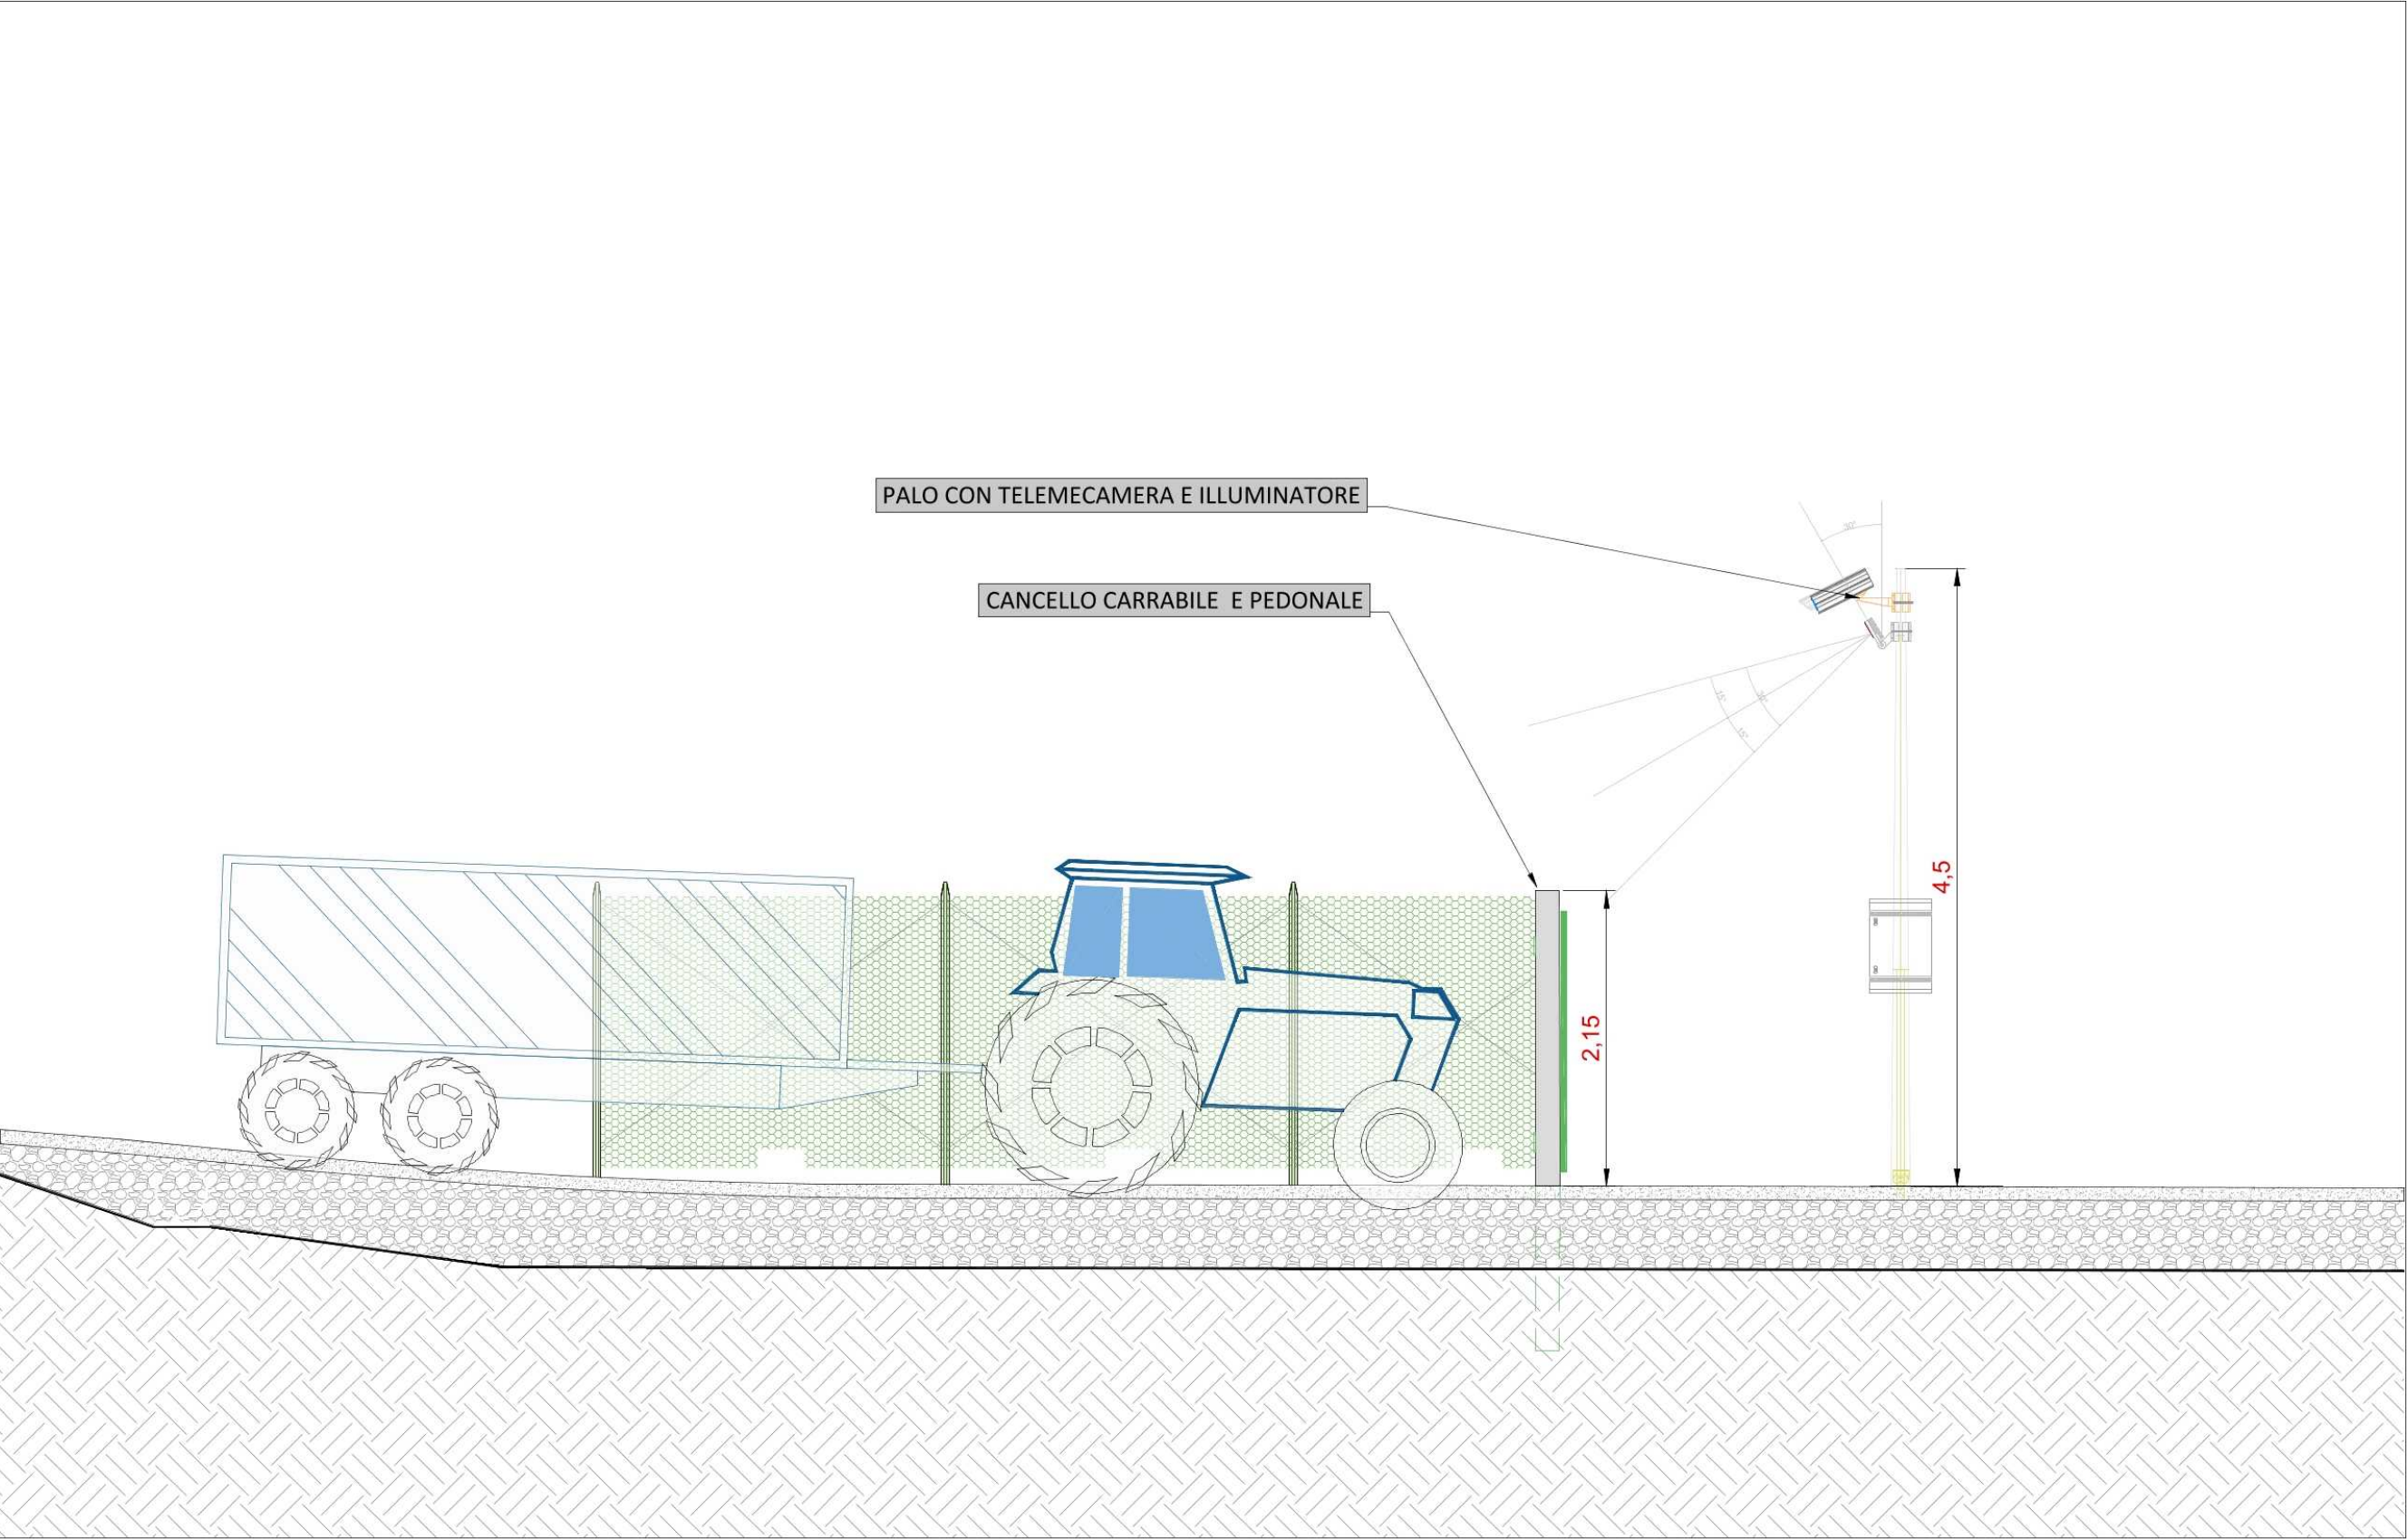

Planimetria accesso - Scala 1:100

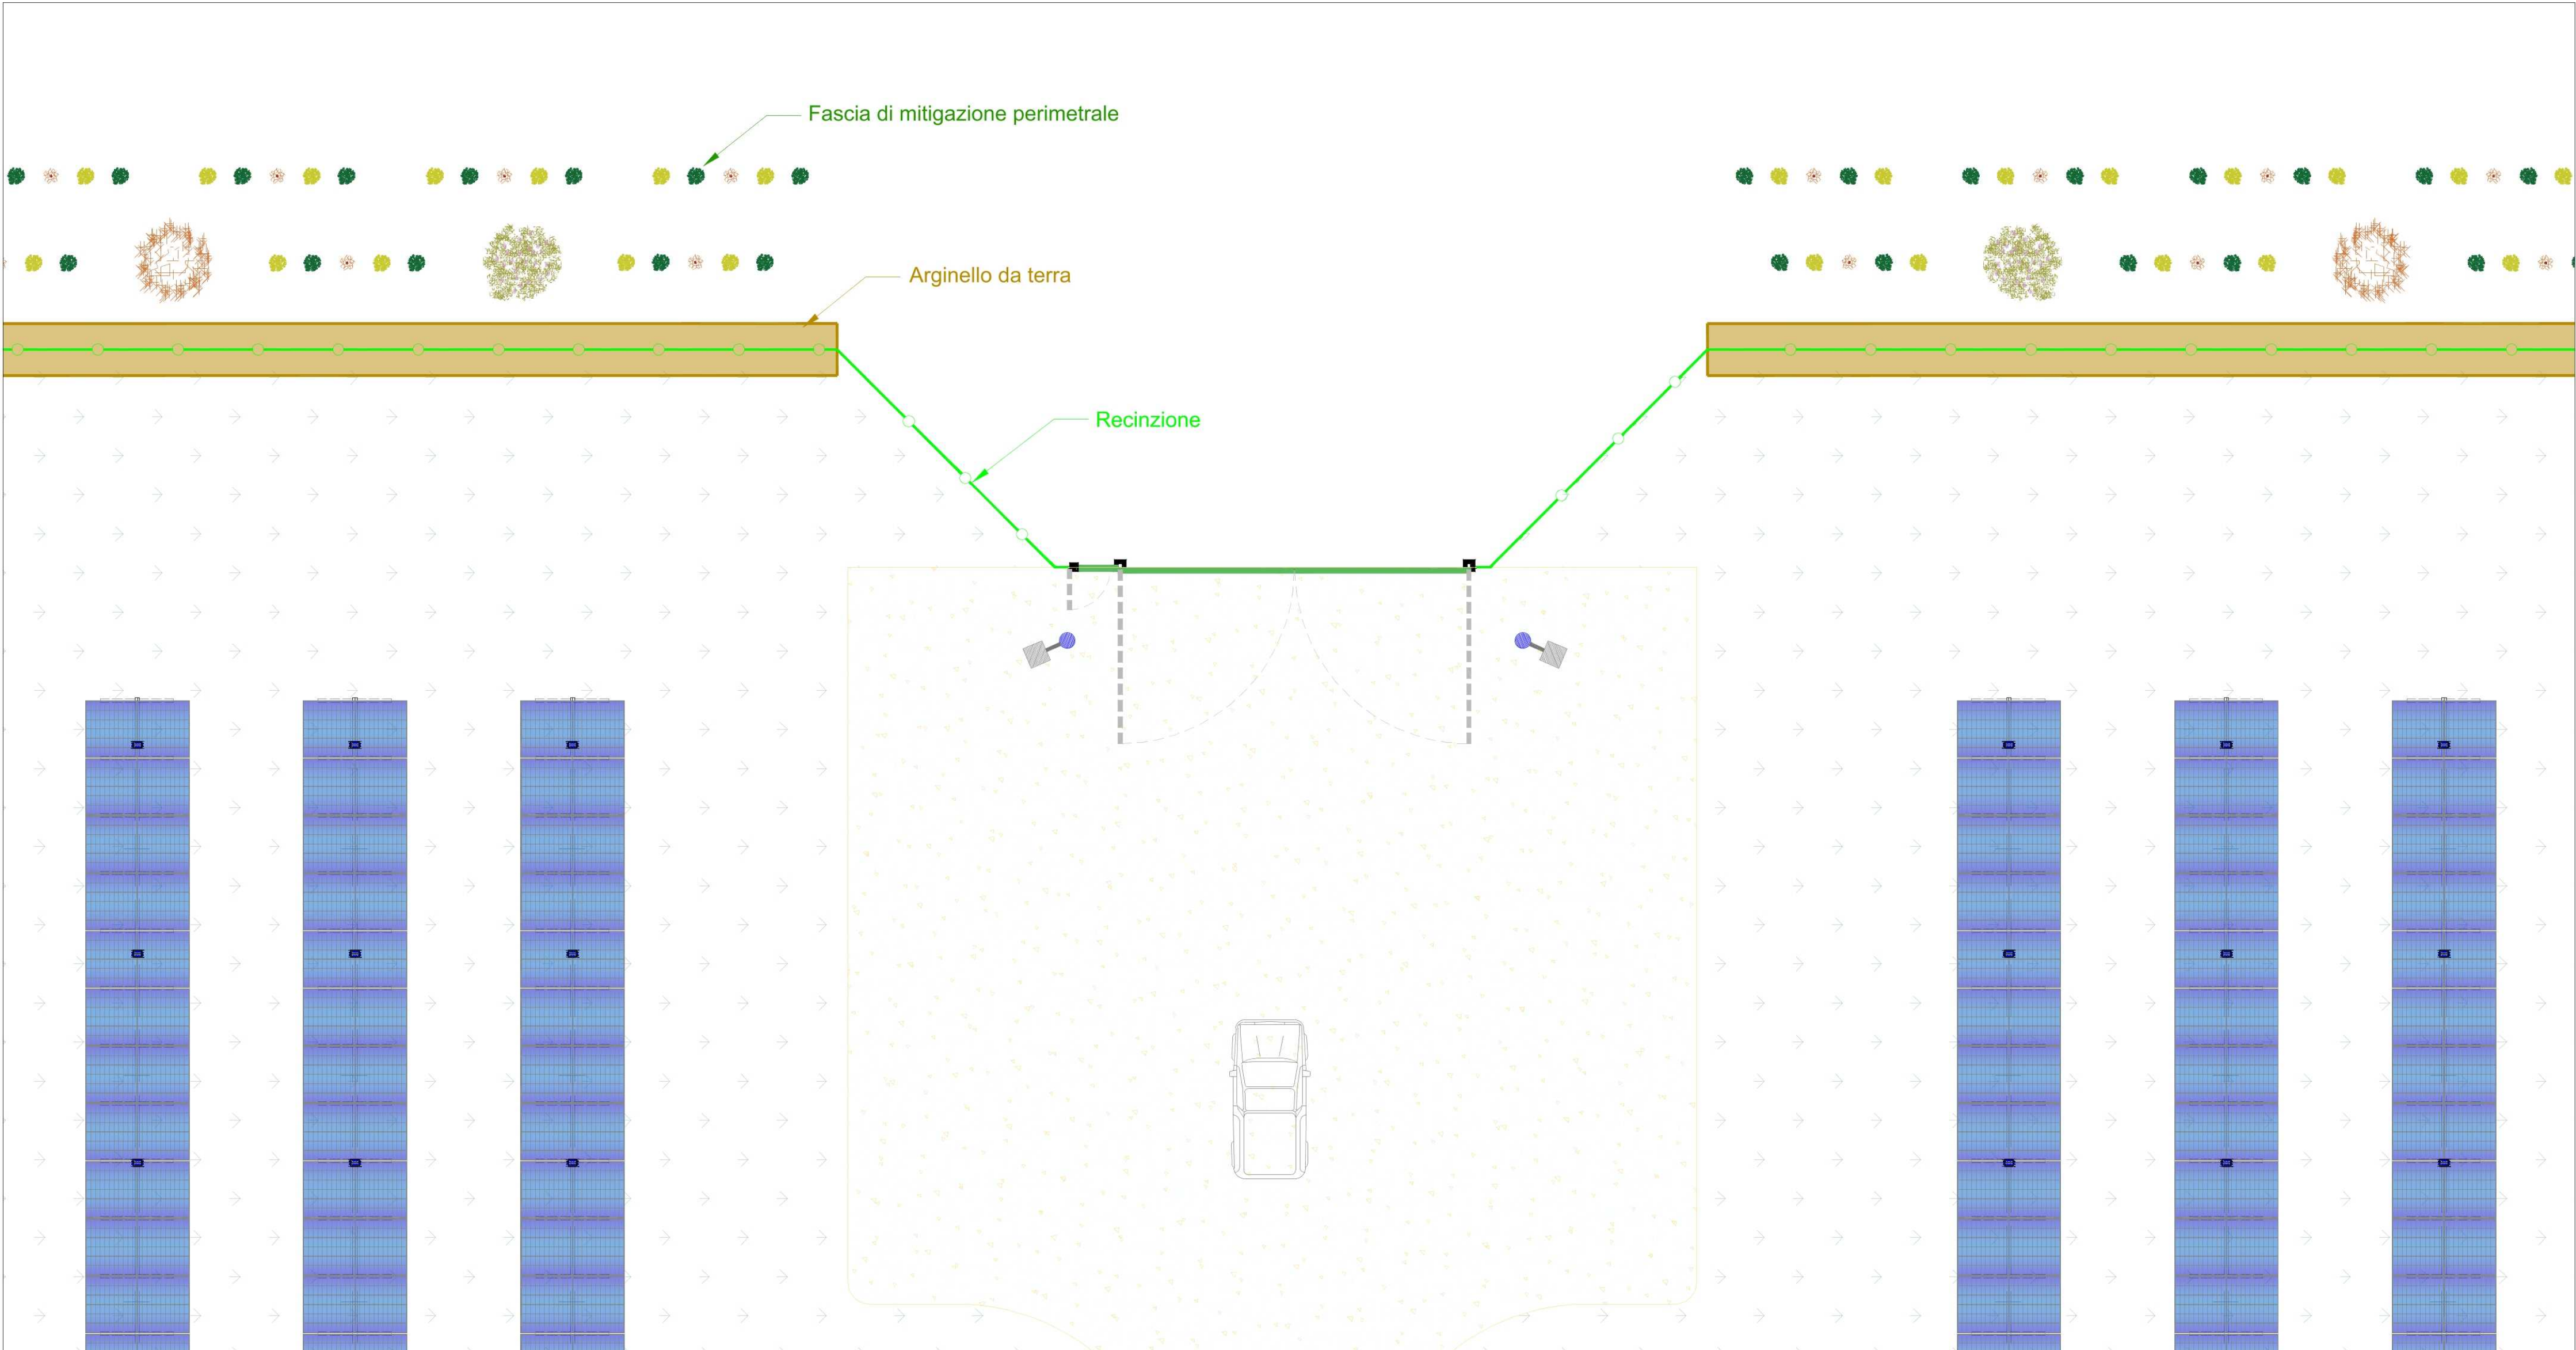

COMMITTENTE ENGIE ELICEO SRL			STUDIO DI PROGETTAZIONE Ing Daniele Cavallo Via C. del Croix, 55 - 72022 - Latiano (BR)		
<div></div>			<div></div>		
0	Gen-24	EMESSO PER ITER AUTORIZZATIVO	RC	DC	PL
REV.	DATE	DESCRIPTION	BY	CHD	APP.
REVISIONS					
Impianto Agrivoltaico integrato innovativo denominato "DELIA" avente potenza d'impianto di 50,561 MW e relative opere connesse Comuni Marsala (TP) e Trapani (TP)			APPROVED FOR CONSTRUCTION		
PROGETTO DEFINITIVO IMPIANTO AGRIVOLTAICO E OPERE CONNESSE			DWG. REV.	DATE	
			SIGNATURE		
			ORDER N°		
OBJECT:	TAV.20 Tipico cancello di accesso		SUPPLIER		
			CONTRACT N°		
			SUBPROJECT CODE:		
			THIS DWG. SUPERSEDED BY		
		SCALE			
		THIS DWG. SUPERSEDES			
		VARIE			
THIS DRAWING IS THE PROPERTY OF ENGIE GRILLO SRL AND IS LOANED WITH-OUT CONSIDERATION OTHER THAN THE BORROWER'S AGREEMENT THAT IT SHALL NOT BE REPRODUCED COPIED LENT OR DISPOSED OF DIRECTLY OR INDIRECTLY, NOR USED FOR ANY PURPOSE OTHER THAN THAT FOR WHICH IT IS SPECIFICALLY FURNISHED THE APPARATUS SHOWN IN THE DRAWING IS COVERED BY PATENTS.					
CAD FILE NAME:			FWI DWG N°	REV.	
			SHEET	OF	
			A0		