




Vista frontale - Scala 1:50

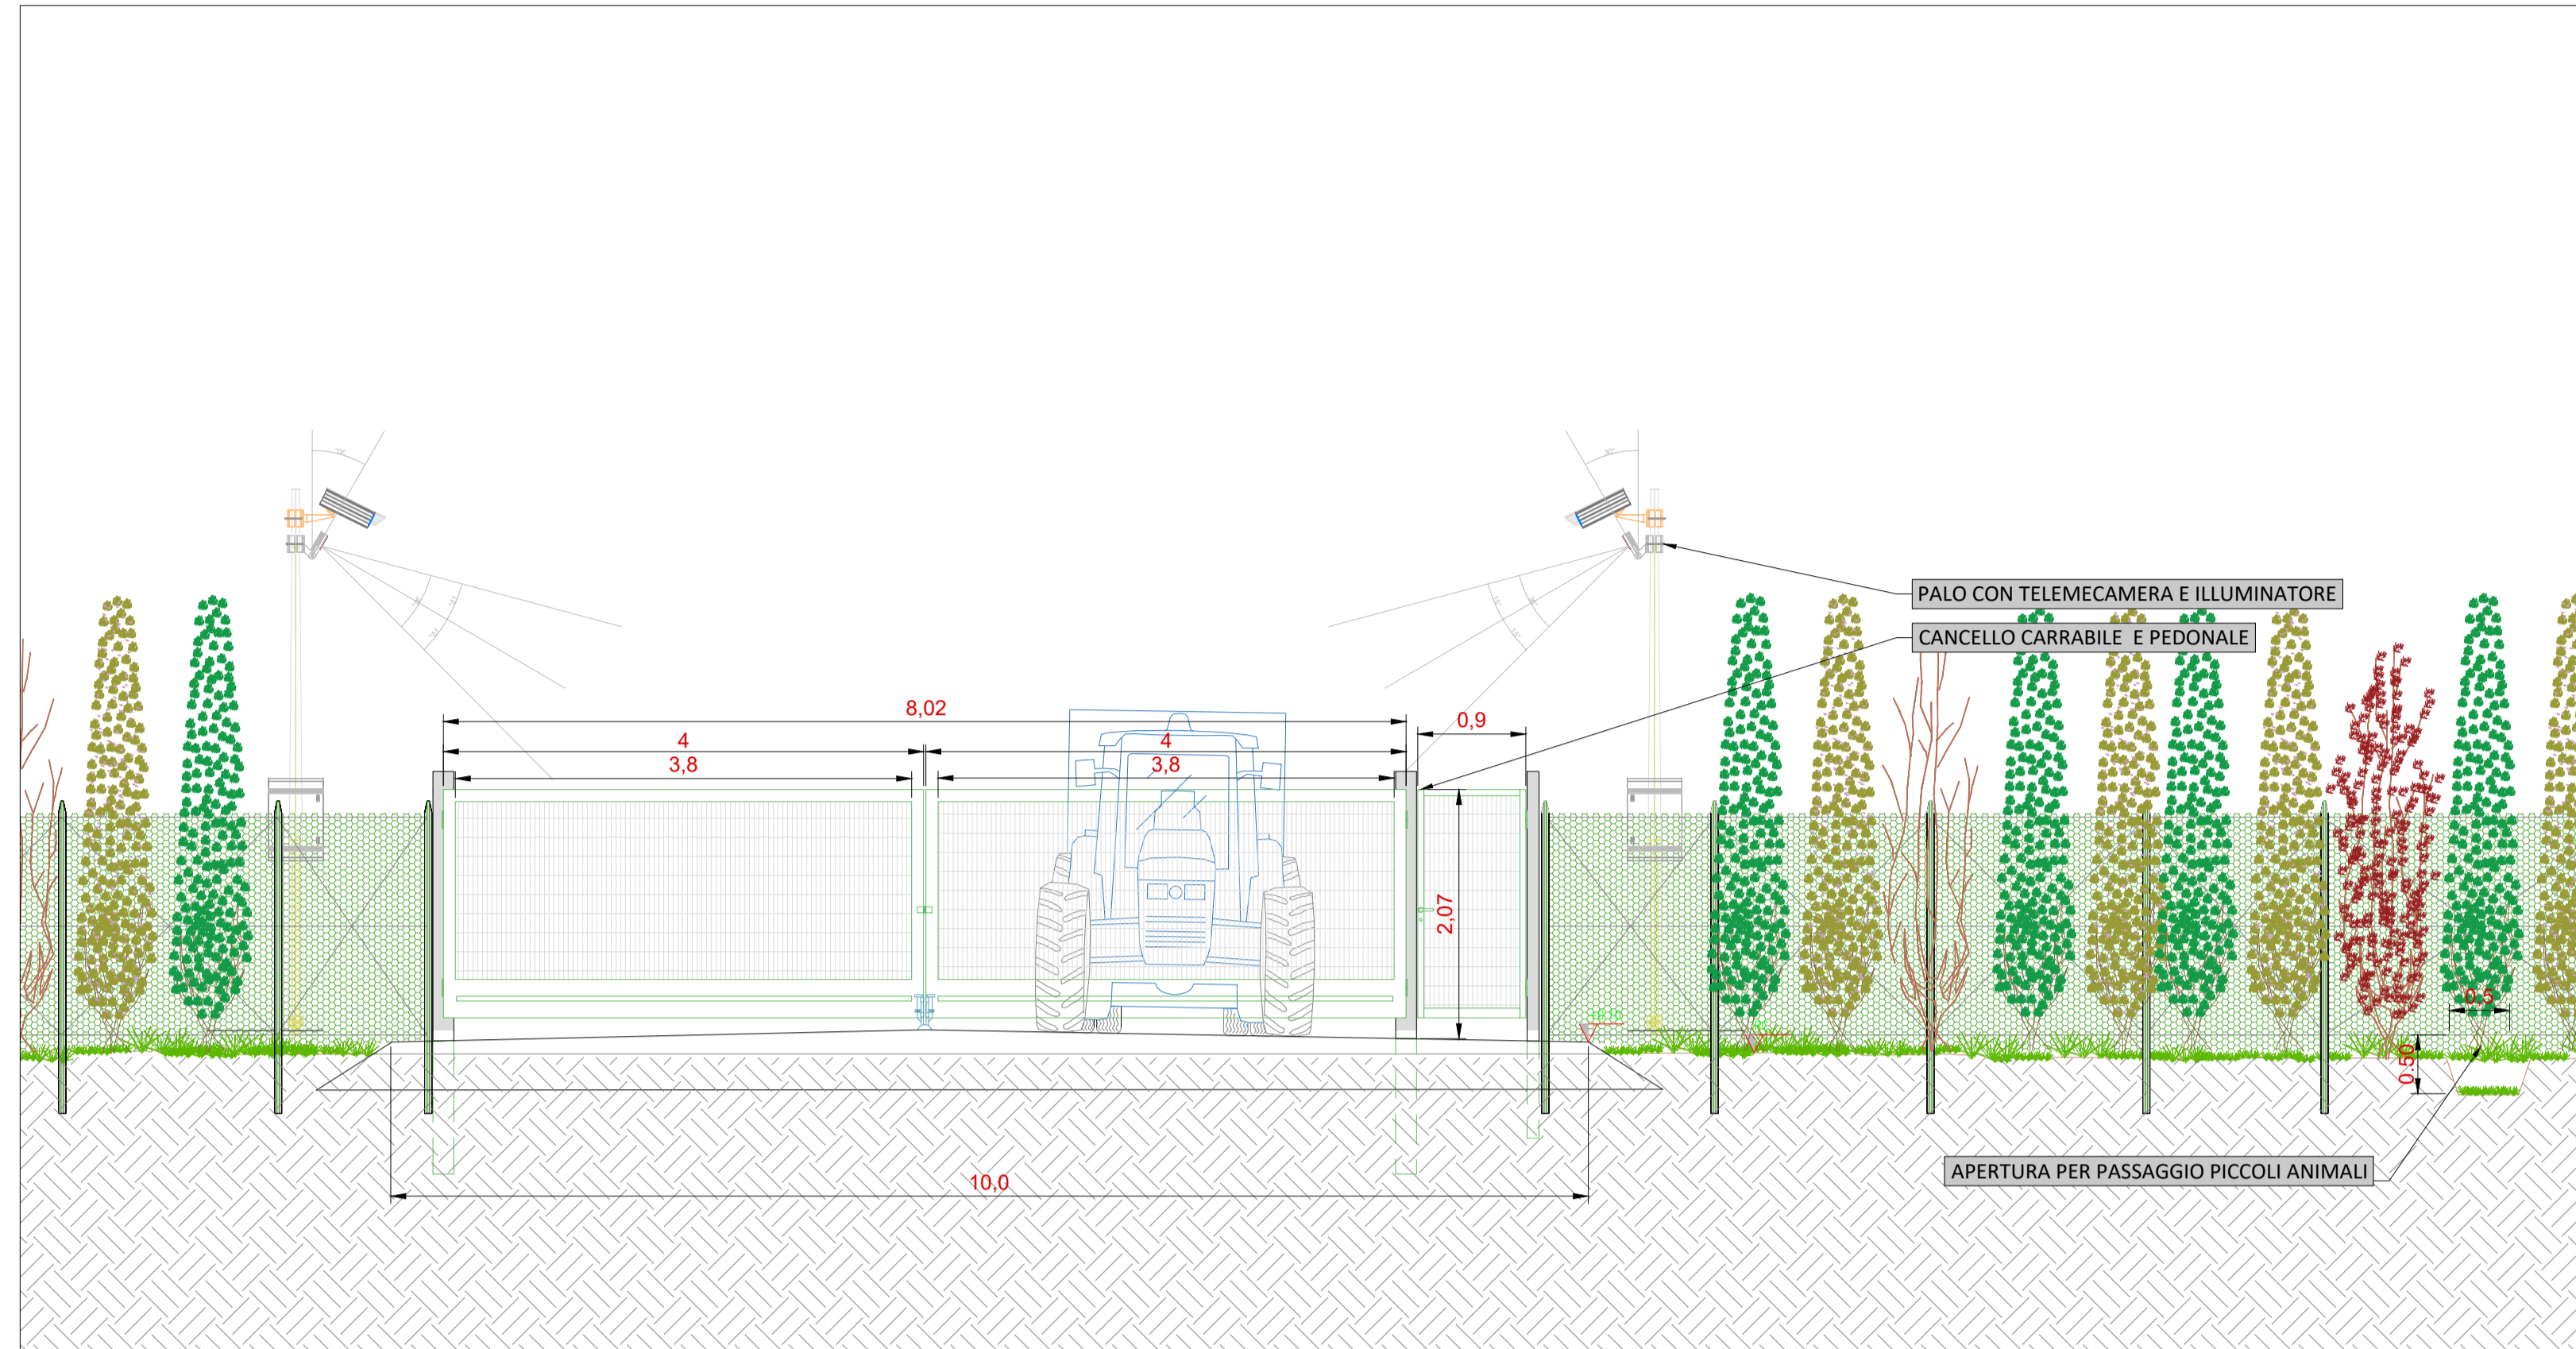

Sezione trasversale - Scala 1:50

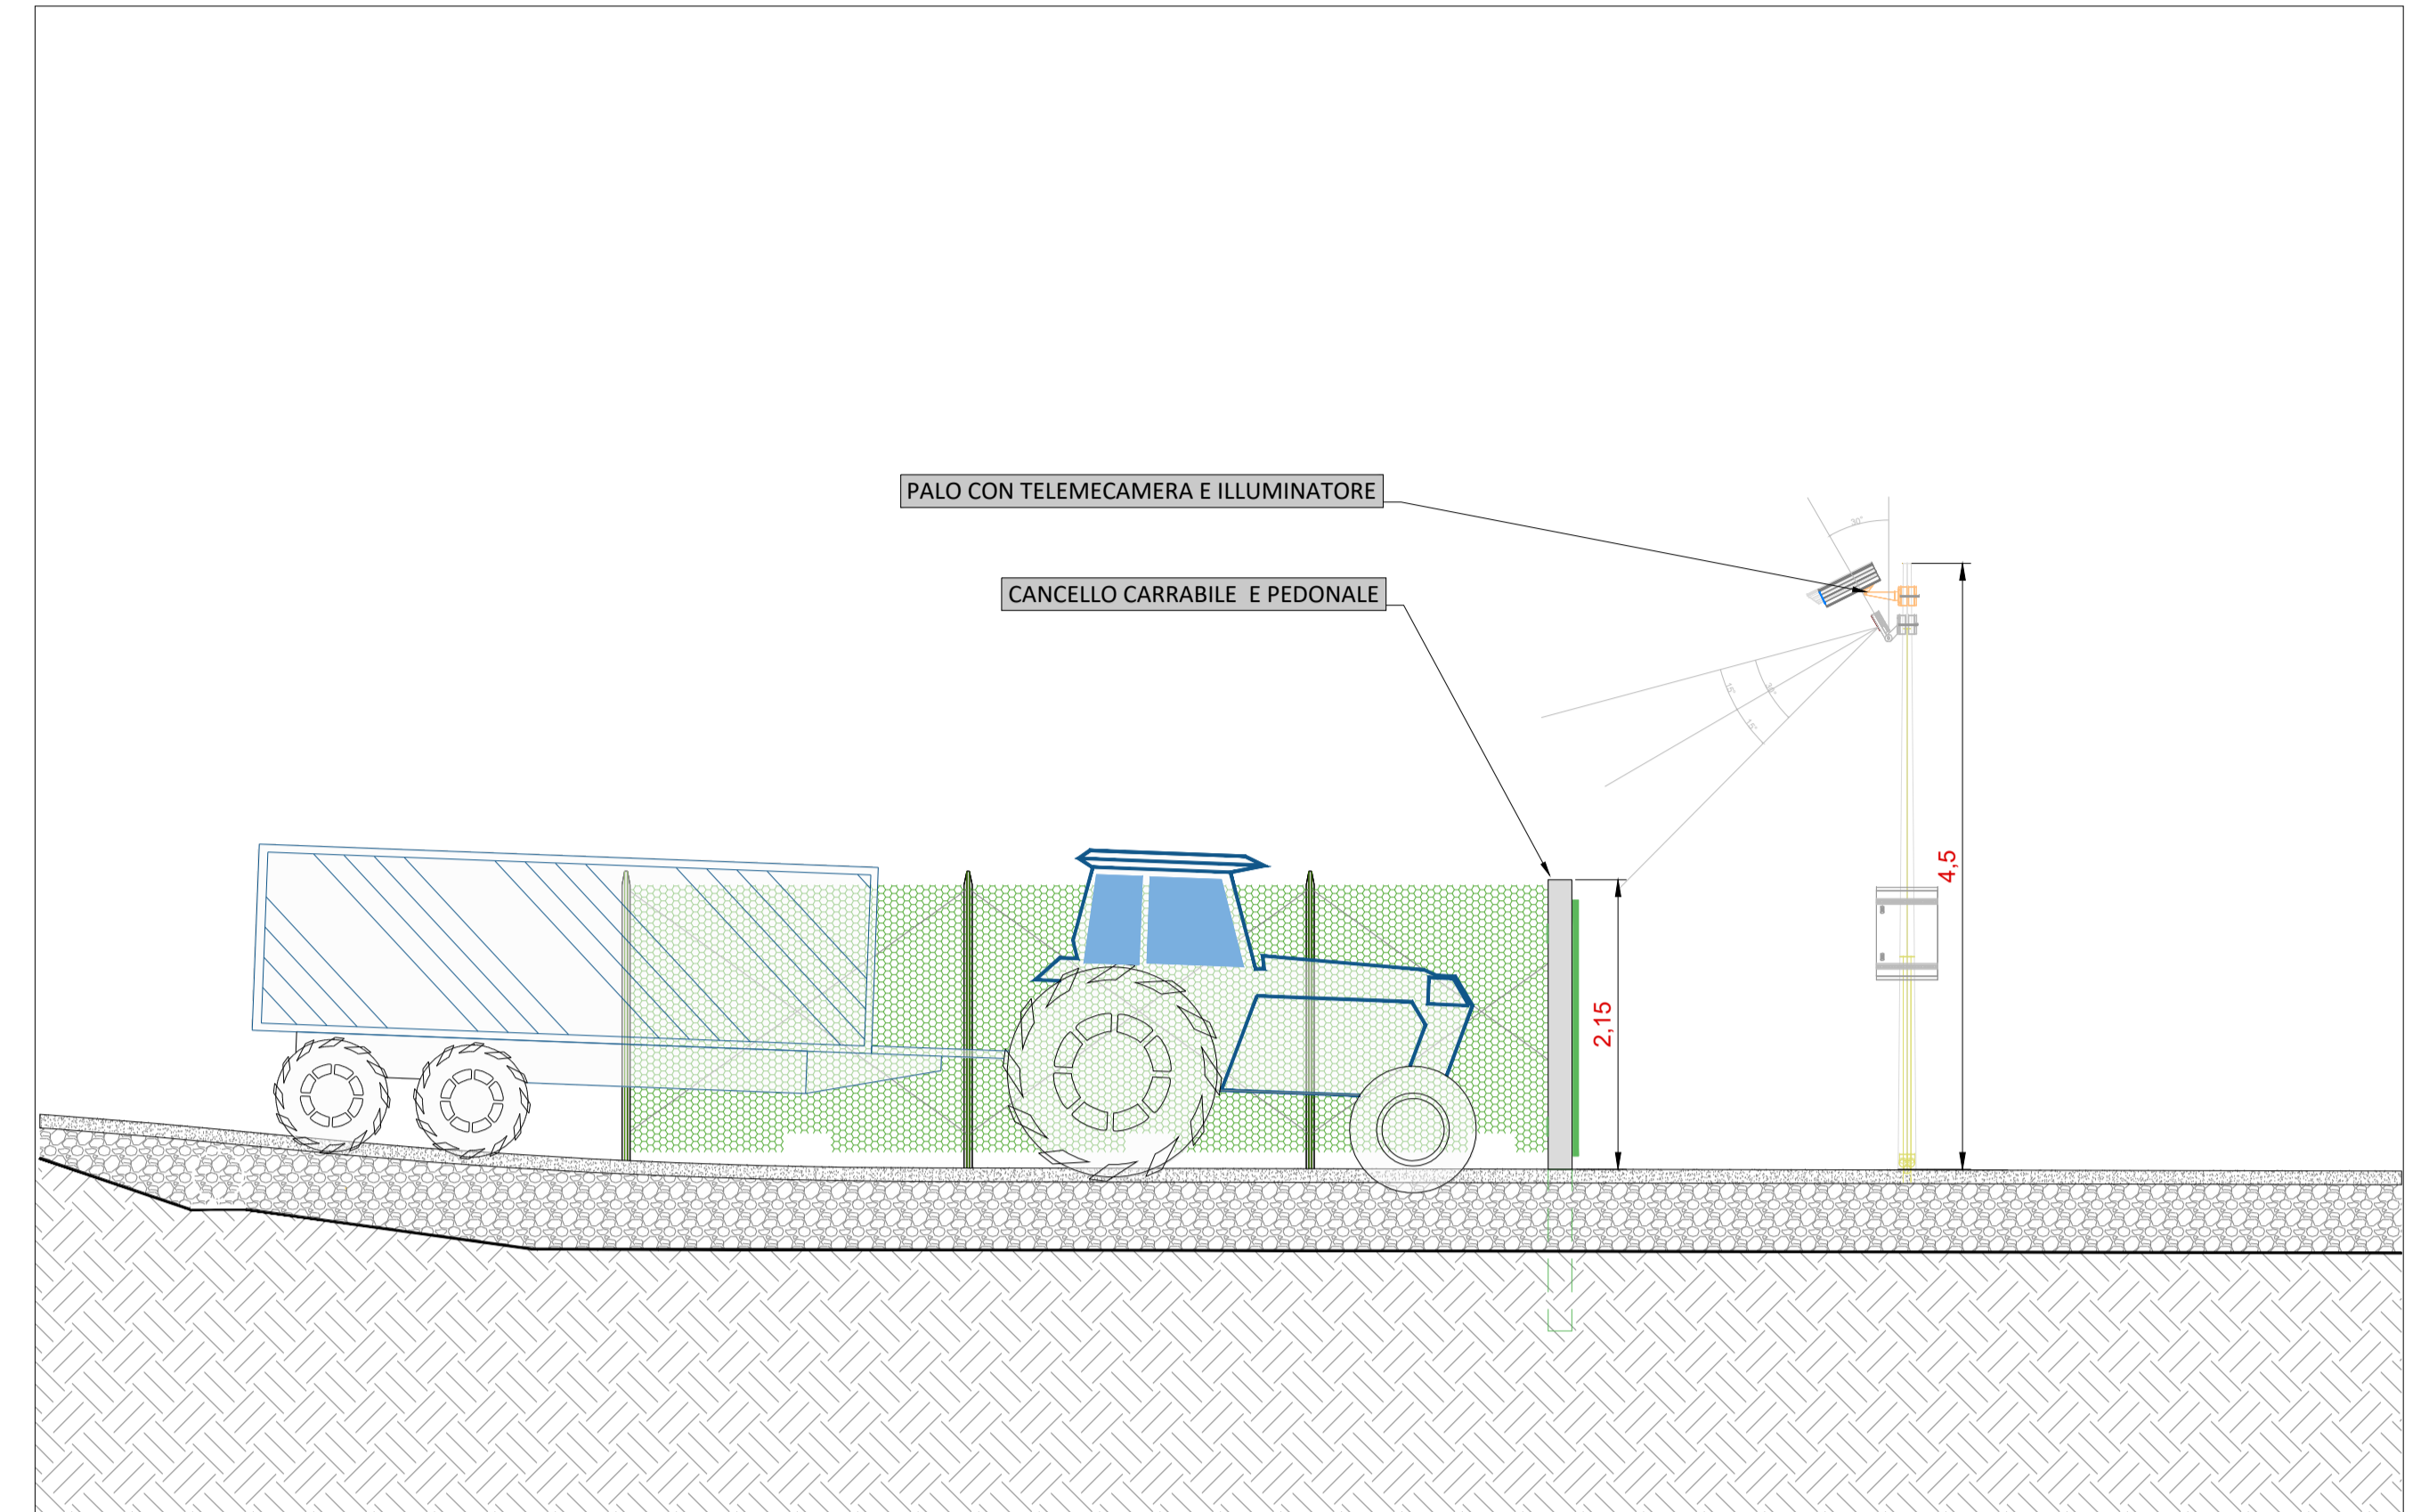

Planimetria accesso - Scala 1:100

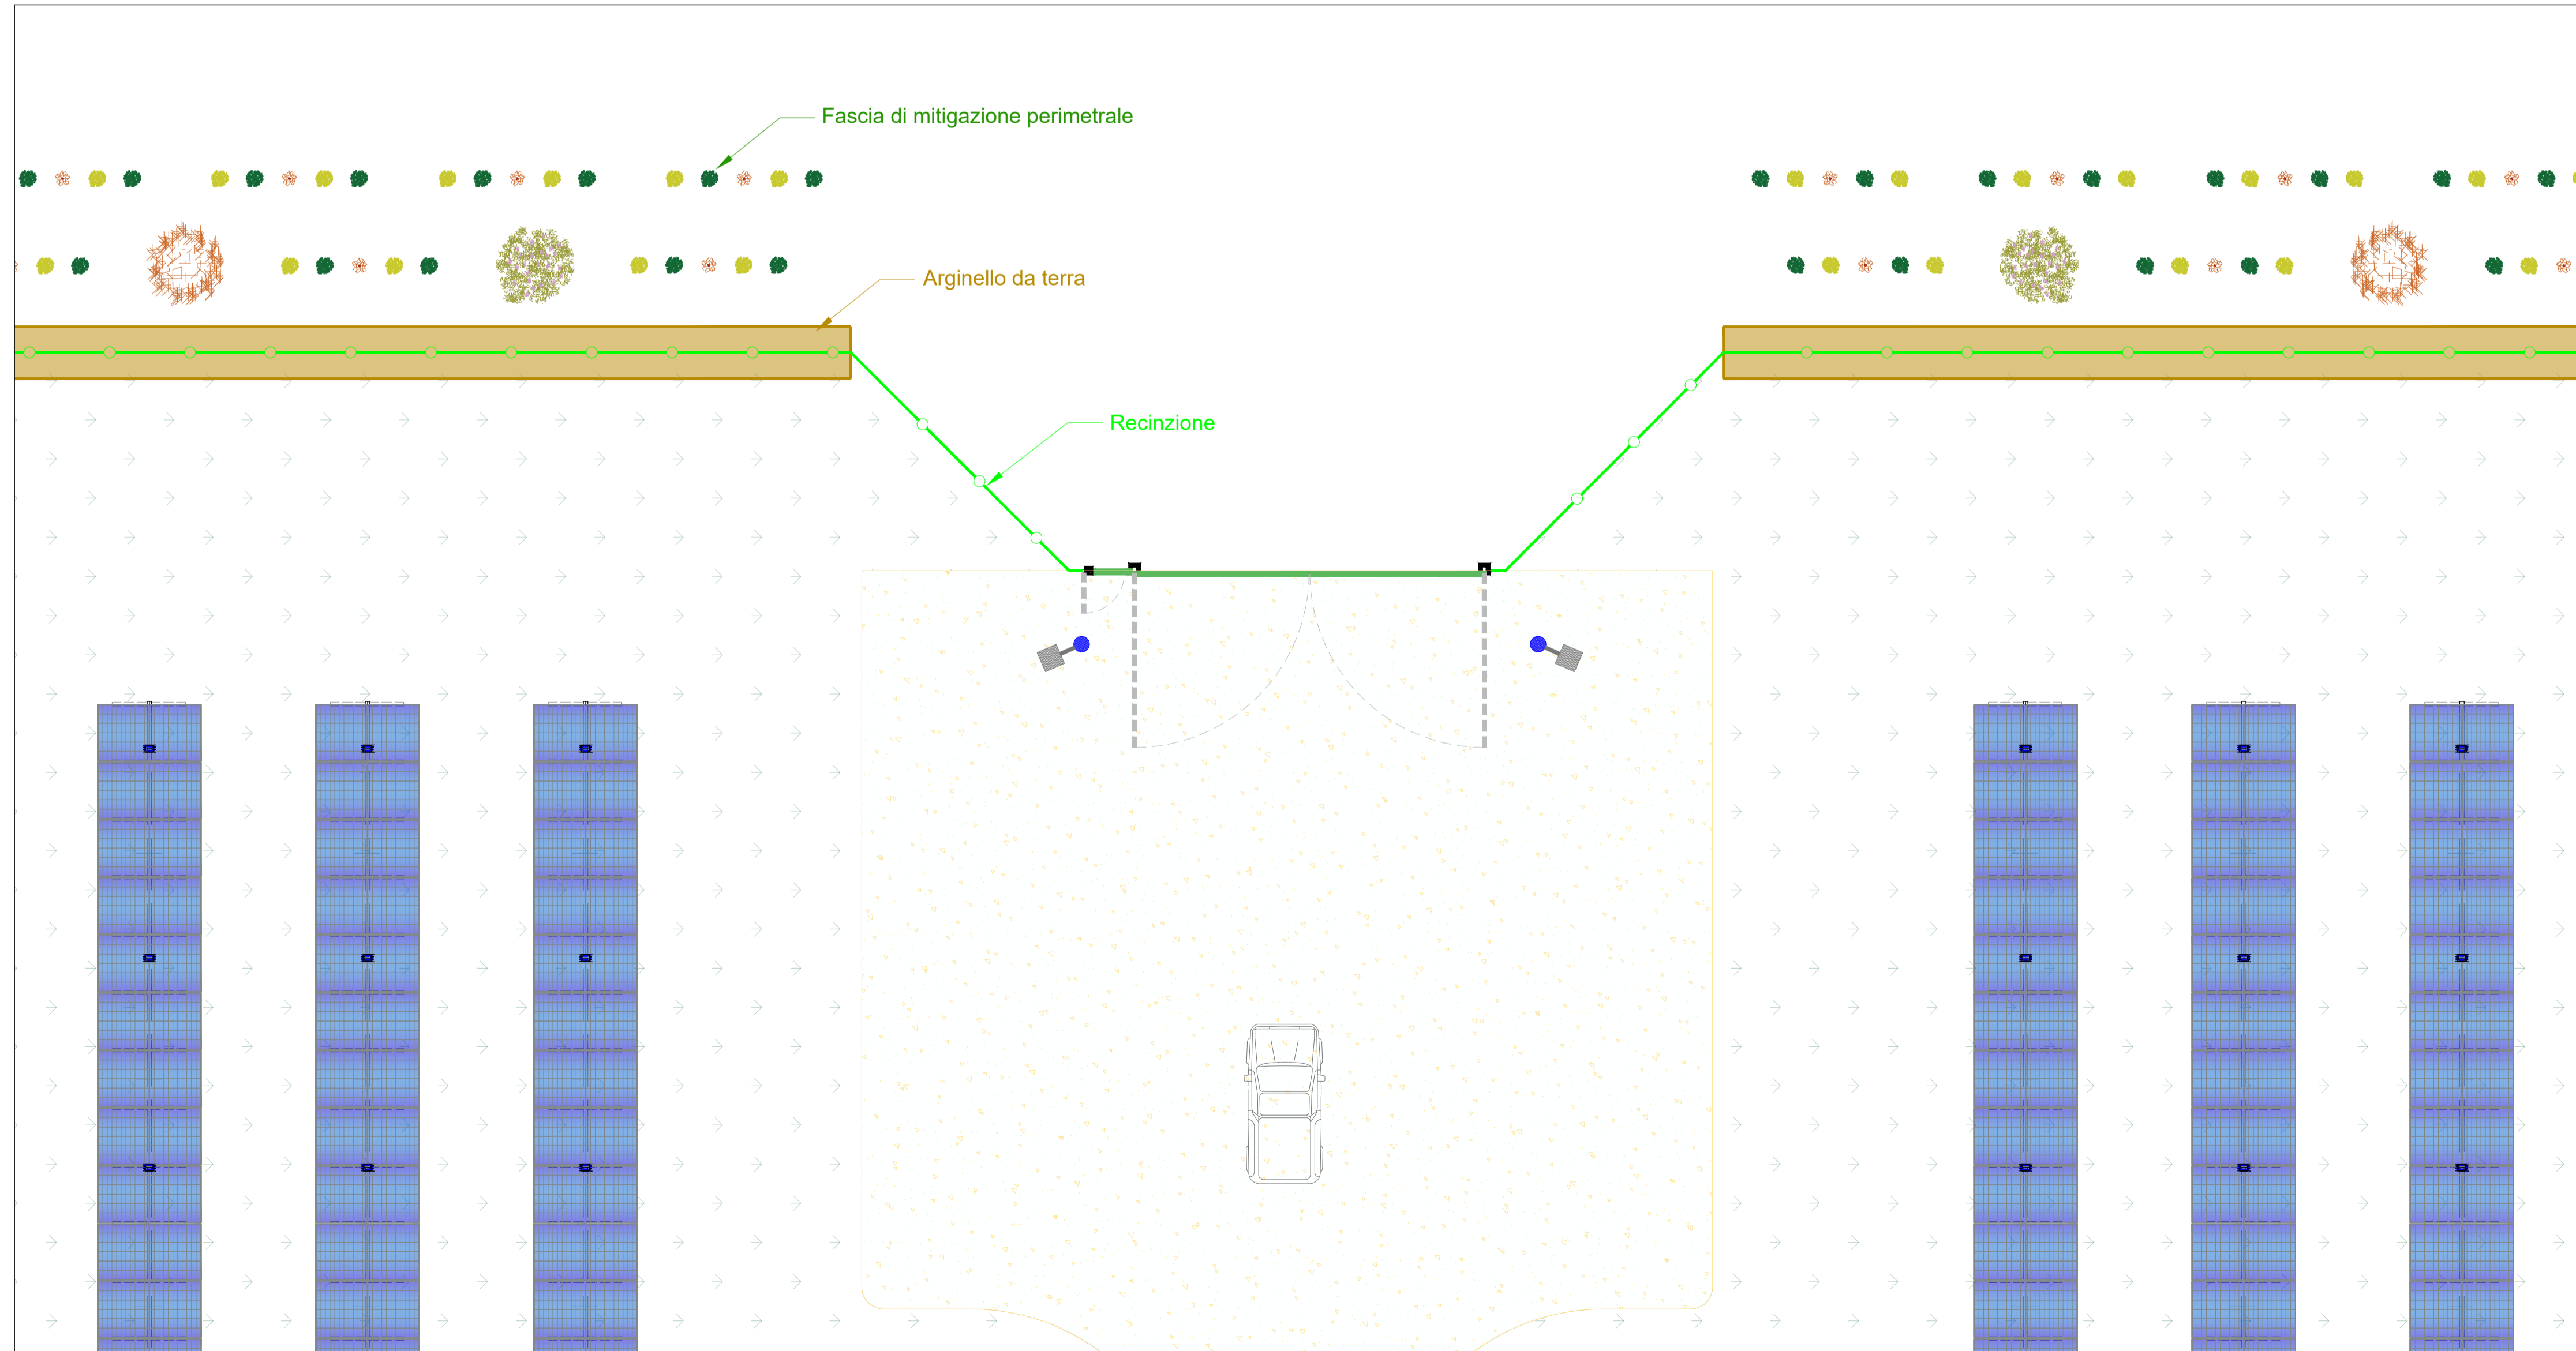

COMMITTENTE ENGIE ELICEO SRL		STUDIO DI PROGETTAZIONE Ing Daniele Cavallo Via C. del Croix, 55 - 72022 - Latiano (BR)			
1	Agg-25	revisione per procedura VIA	RC	DC	PL
0	Dic-24	EMESSO PER ITER AUTORIZZATIVO	RC	DC	PL
REV.	DATE	DESCRIPTION	BY	CHKD	APP.
REVISIONS					
Impianto Fotovoltaico "Lugo" da 23 MW con sezione dedicata a Tecnologia Agrivoltaica Avanzata e Opere Connesse			APPROVED FOR CONSTRUCTION		
PROGETTO DEFINITIVO IMPIANTO FOTOVOLTAICO E OPERE CONNESSE			DWG. REV. DATE		
SUBJECT: TAV.20 Tipico cancello di accesso			ORDER N° SUPPLIER CONTRACT N°		
THIS DRAWING IS THE PROPERTY OF ENGIE ELICEO SRL AND IS LENT WITH-OUT CONSIDERATION OTHER THAN THE BORROWER'S AGREEMENT THAT IT SHALL NOT BE REPRODUCED COPIED LENT OR DISPOSED OF DIRECTLY OR INDIRECTLY, NOR USED FOR ANY PURPOSE OTHER THAN THAT FOR WHICH IT IS SPECIFICALLY FURNISHED THE APPARATUS SHOWN IN THE DRAWING IS COVERED BY PATENTS.			SUBPROJECT CODE: THIS DWG. SUPERSEDED BY SCALE THIS DWG. SUPERSEDES VARIE		
CAD FILE NAME:			FWI DWG N° REV. SHEET OF 1		
			841x1600		