


I:\emilio giunice - Proj. 08/01/2024 0008139.B

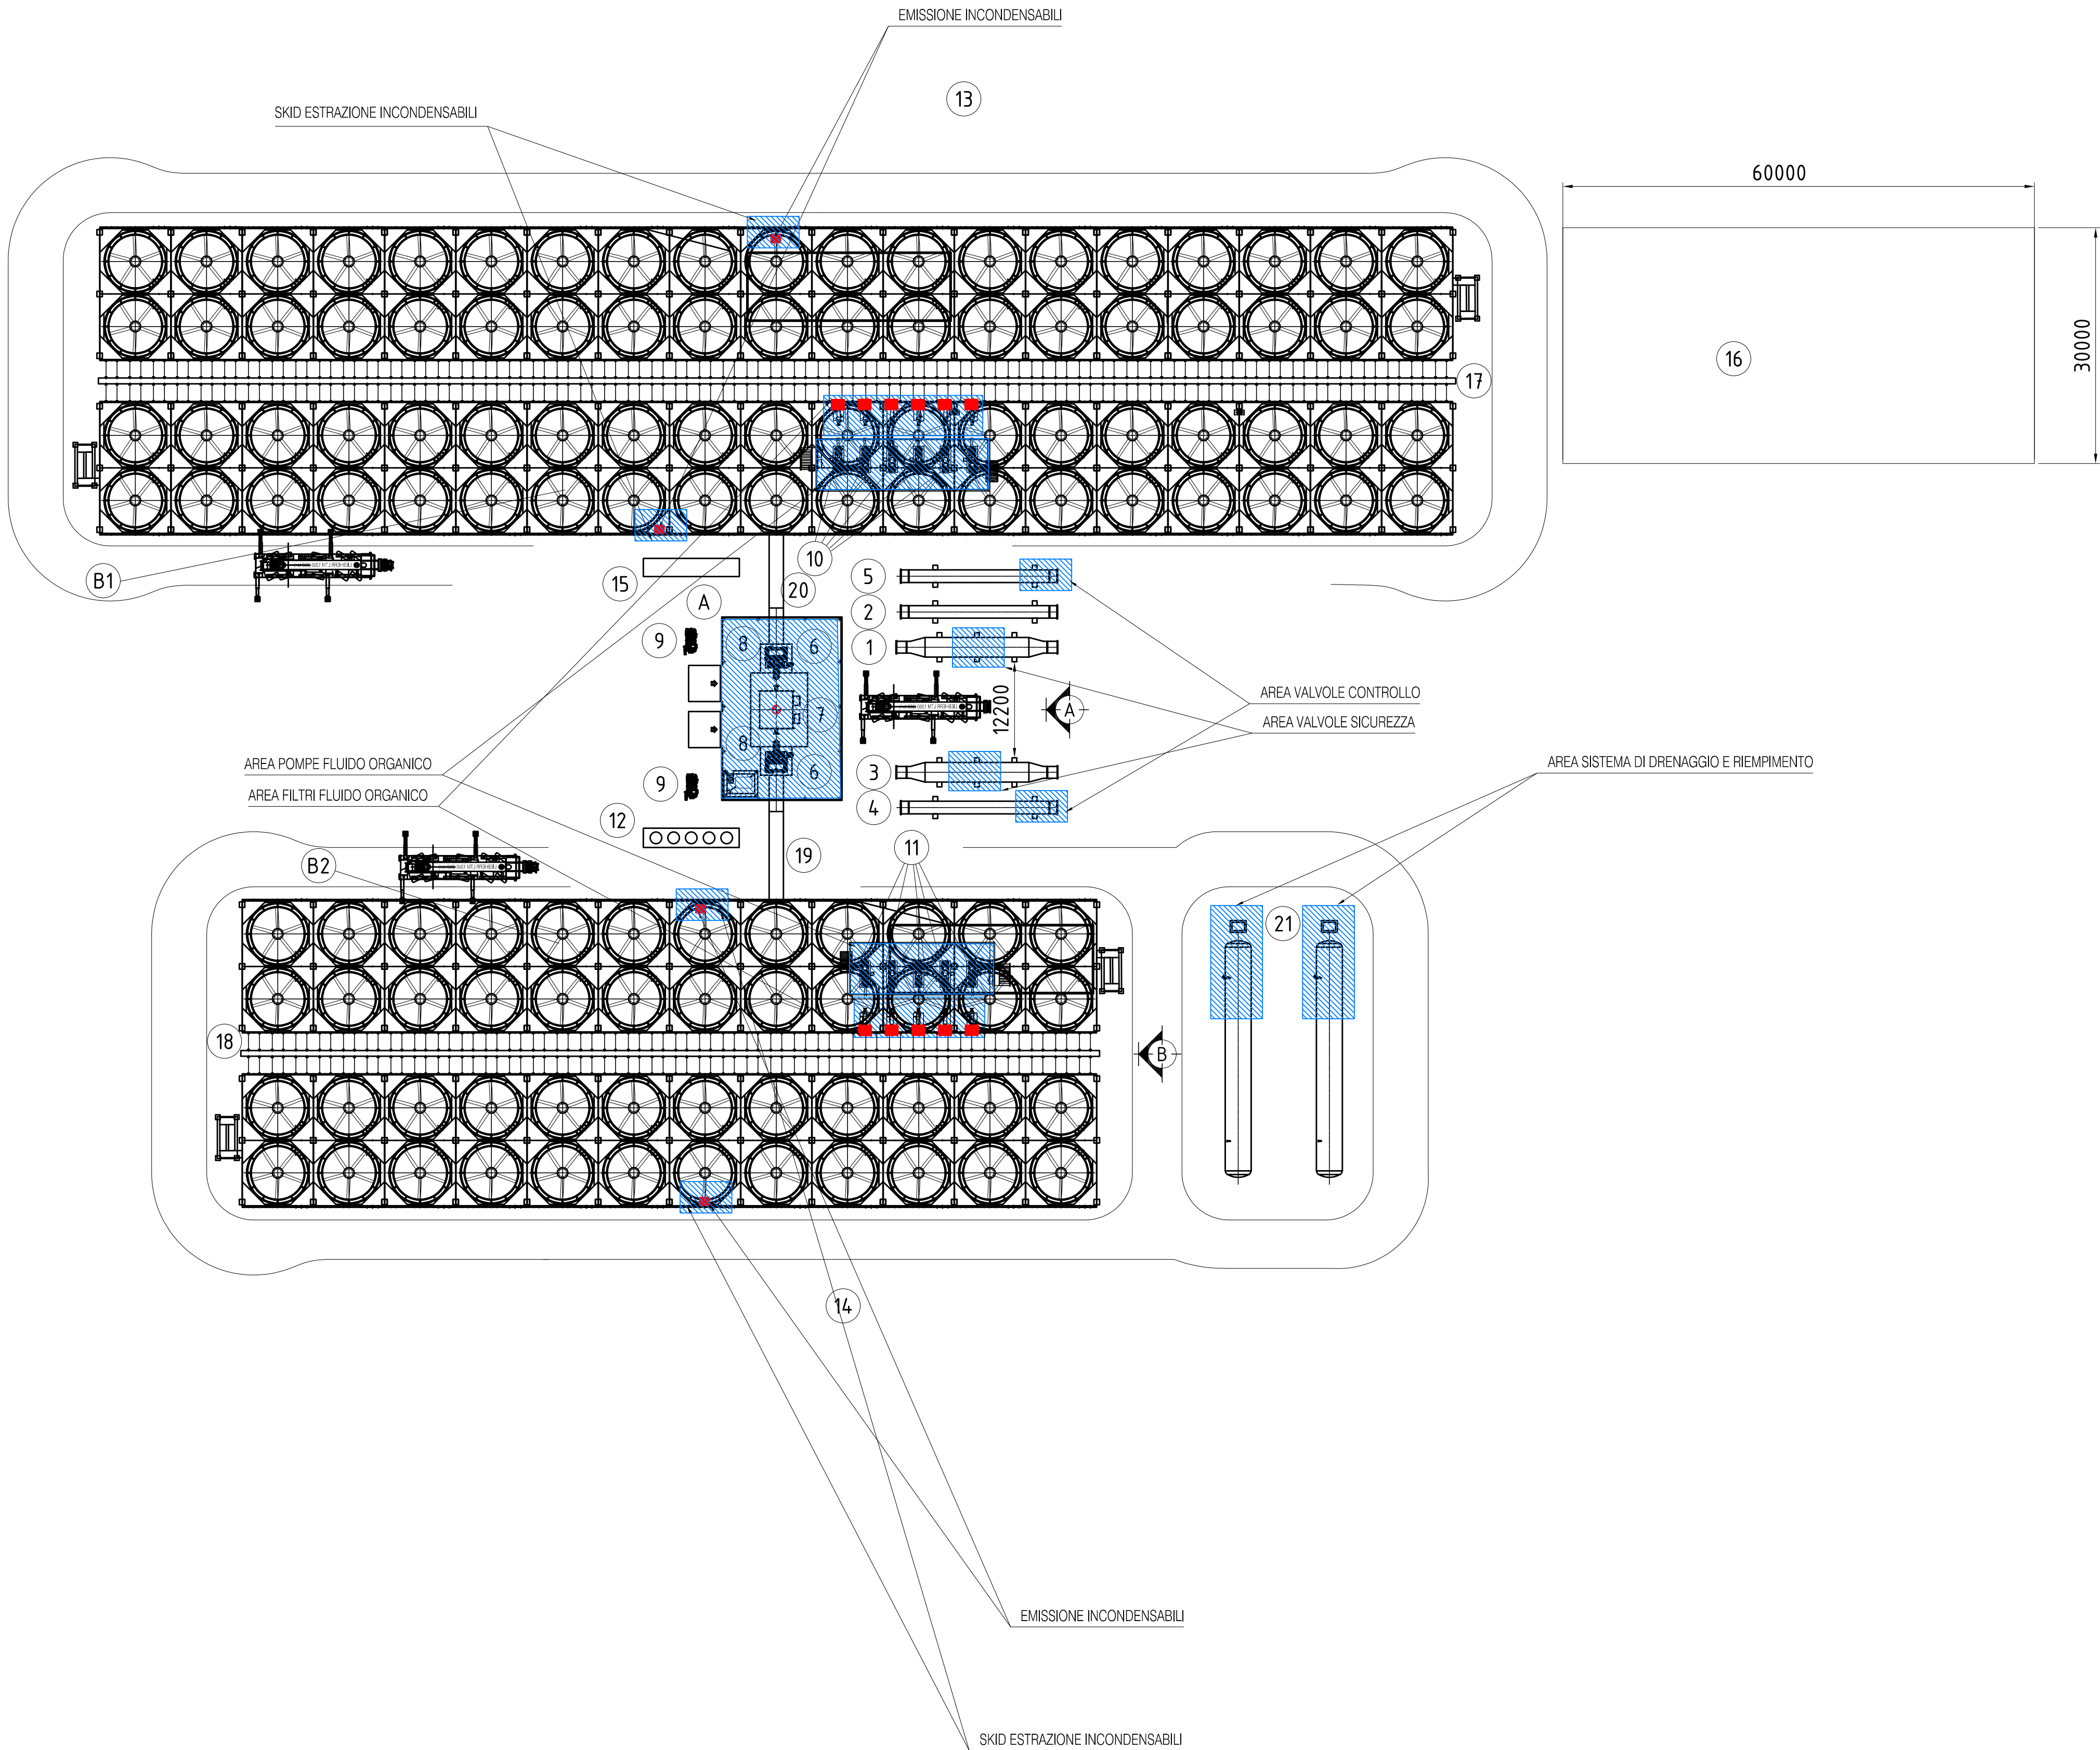

LEGENDA AREE CLASSIFICAZIONE ATEX

ZONA 1 IIA T2 ZONA 2 IIA T2



THIS DOCUMENT IS ISSUED TO THE CUSTOMER

- ☒ FI: FOR INFORMATION
☐ FY: FOR CONTRACT/AUTHORITY
☐ FA: FOR APPROVAL
☐ FC: FOR CONSTRUCTION
☐ AB: AS BUILT

DATE: 05/12/2022


IF NO BOX IS SELECTED ASSUME FI: FOR INFORMATION

5	FI	ADDED AREAS WITH PROCESS PIPELINE CHARACTERISTIC	AB0386	MD0098	MD0098	30/11/2023
4	FI	GENERAL REVISION	AB0386	MD0098	MD0098	15/11/2023
3	FI	ATEX AREA HIGHLIGHTED	AB0386	MD0098	MD0098	28/02/2023
2	FI	WEIGHT IN OPERATION UPDATED	AB0386	MD0098	MD0098	05/12/2022
1	FI	UPDATED ACCORDING TO AVAILABLE AREA	AB0386	MD0098	MD0098	30/11/2022
0	FI	FIRST RELEASE	AB0386	MD0098	MD0098	24/10/2022

Supplier issue purpose: FI: for Information FY: for Quotation FC: for Construction AB: As built

Code P22060-ENG.ILY-1000-rev5 Nav. Code

Scale	1:500	Subject	LAYOUT SEMPLIFICATO
Sheet	2/3	Plant	IMPIANTO ORC - VISTA IN PIANTA
Sheet Format	A1	Plant	IMPIANTO GEOTERMICO DI GENERAZIONE DI POTENZA

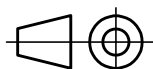

• For mentioned documents, where revision/edition is not specified, please refer to the revision/edition valid at the date of approval of the present drawing.
• Drawings in CAD electronic format are disclosed by Turboden S.p.A. for informative purposes only and shall have no contractual validity in any commercial relationship. For contractual use, documents shall be exclusively referred to in their latest revision on .pdf format.
• CONFIDENTIAL: this document contains proprietary information of Turboden S.p.A.
Duplication or disclosure to a third party of the information contained herein is expressly forbidden without the written consent of Turboden S.p.A.