


Scala 1:50

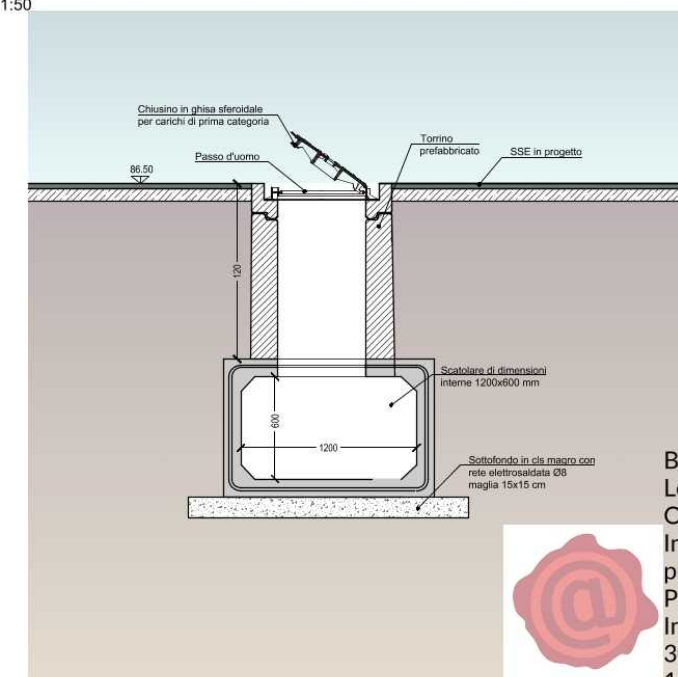

1